


GENERAL NOTES:


- Gallery Canisters- Plenty on site
- Gallery Lights- 20 total (with 4 extras)
- Paint: Behr Gallery White
- New Floor Covering: Rug Sept 2016

1 VENTURES GALLERY FLOOR PLAN 186. SQ.FT.
Scale: 3/8" = 1'-0"

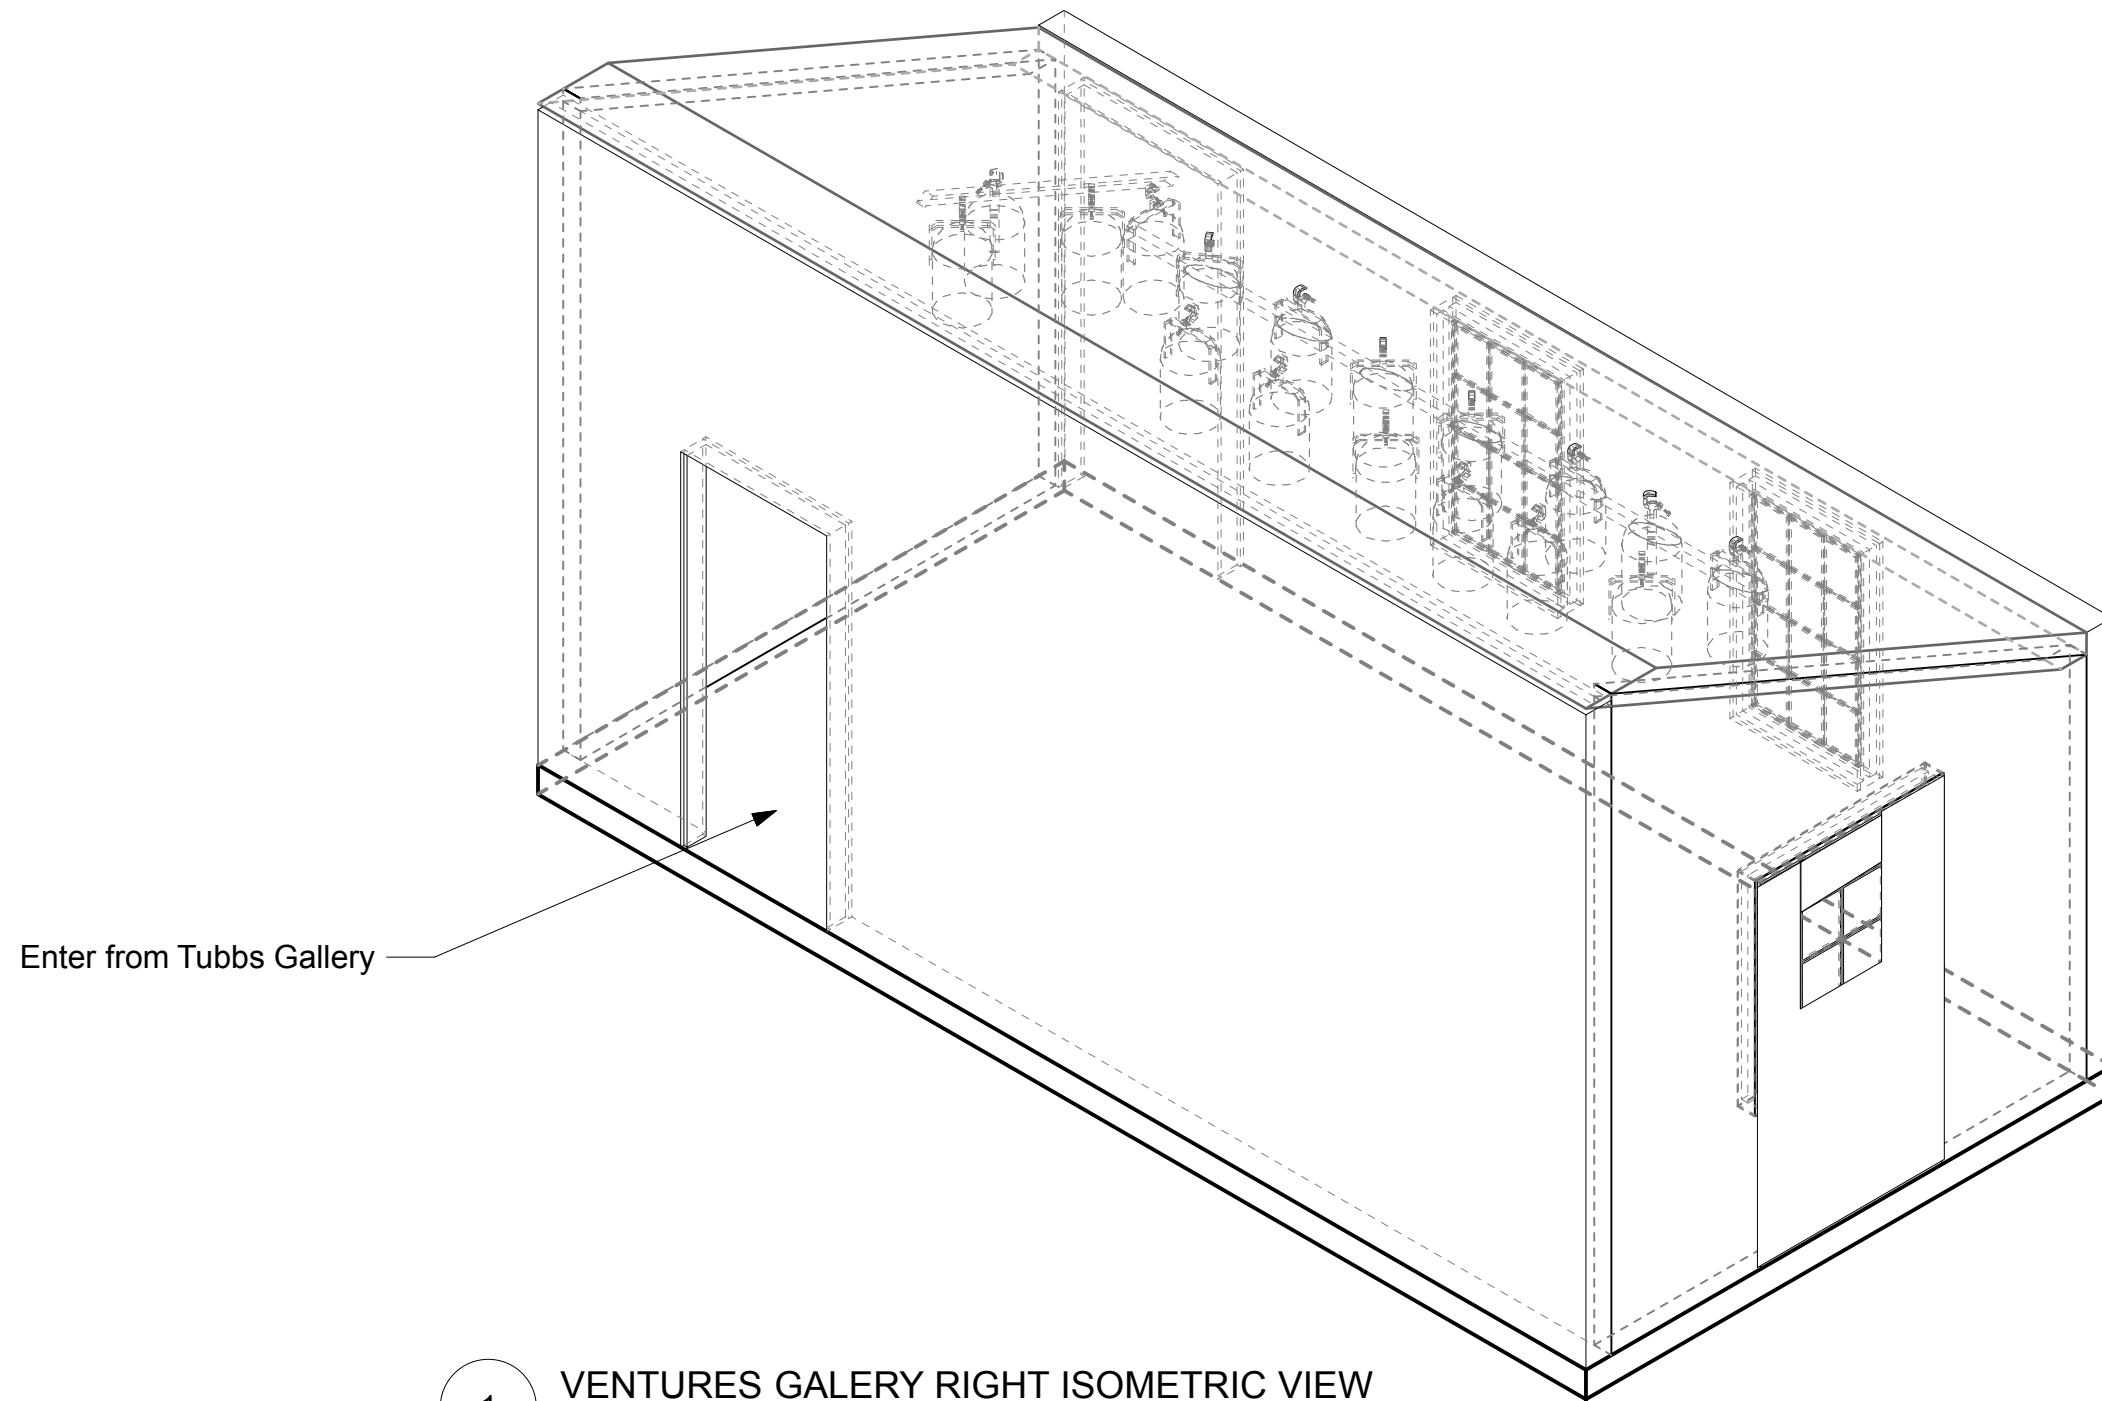


Enter from Tubbs Gallery


1 VENTURES GALERY RIGHT ISOMETRIC VIEW

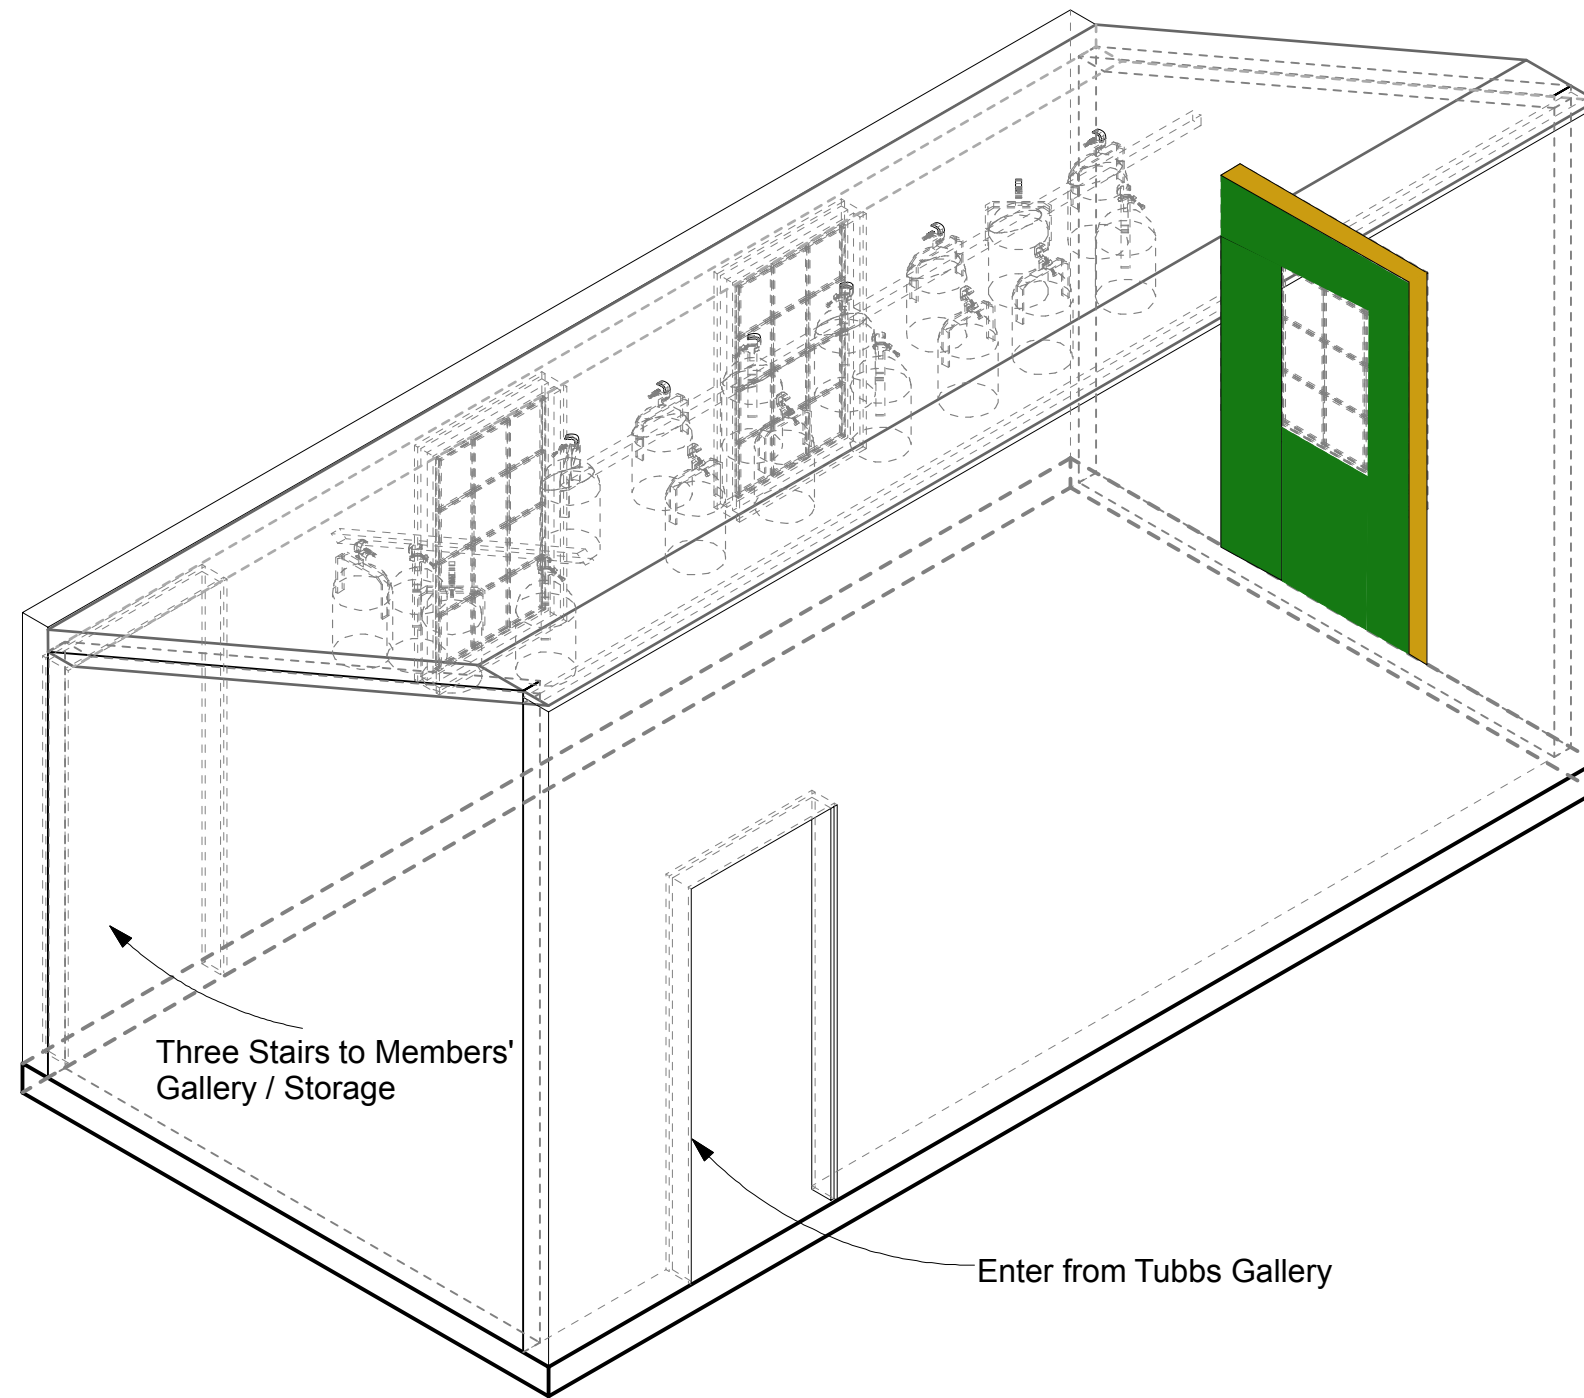



1


VENTURA GALLERY LEFT ISOMETRIC

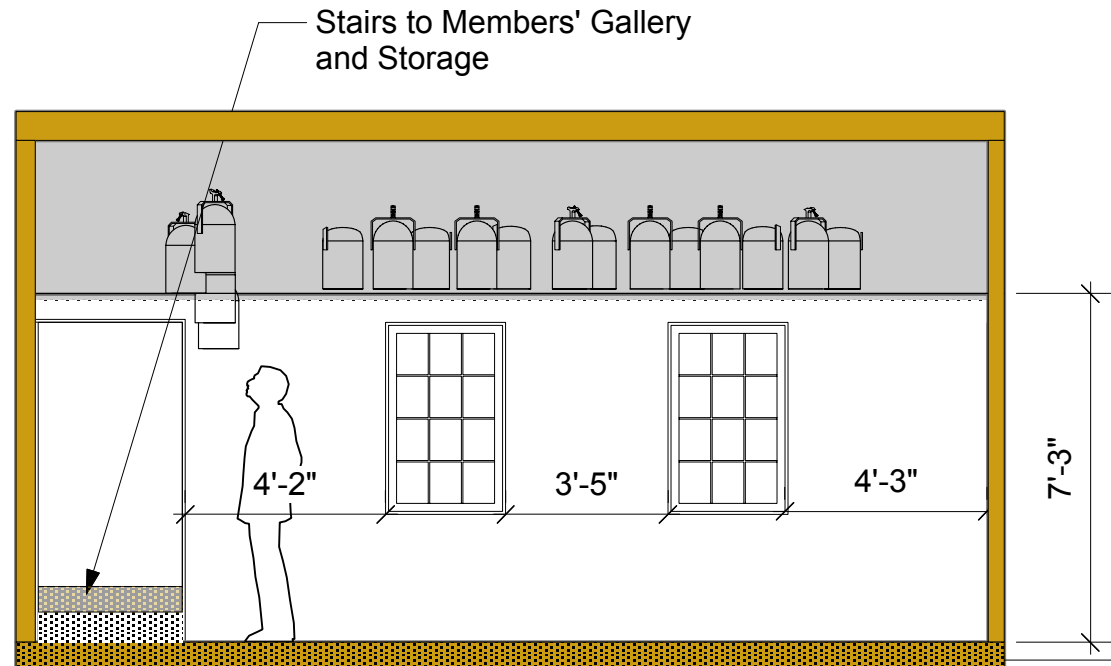


 
 **NORTH ELEVATION**
Scale: 1/4" = 1'-0"

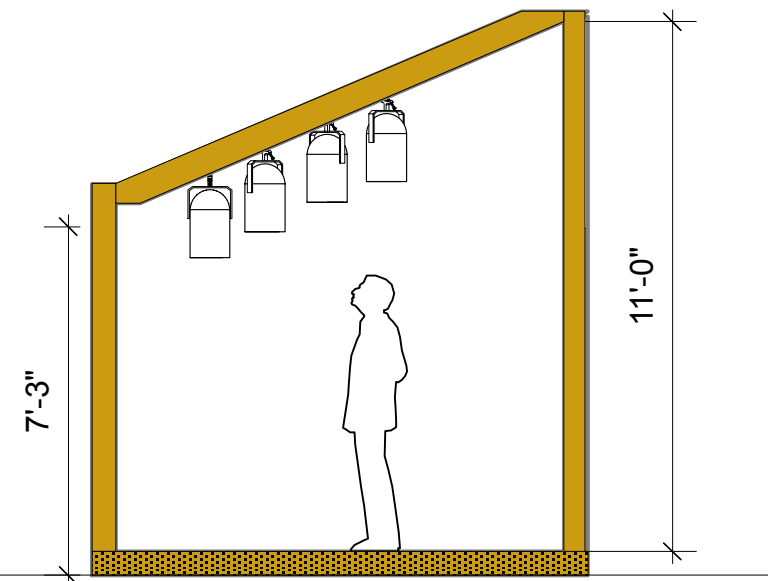

 WEST ELEVATION
Scale: 1/4" = 1'-0" 

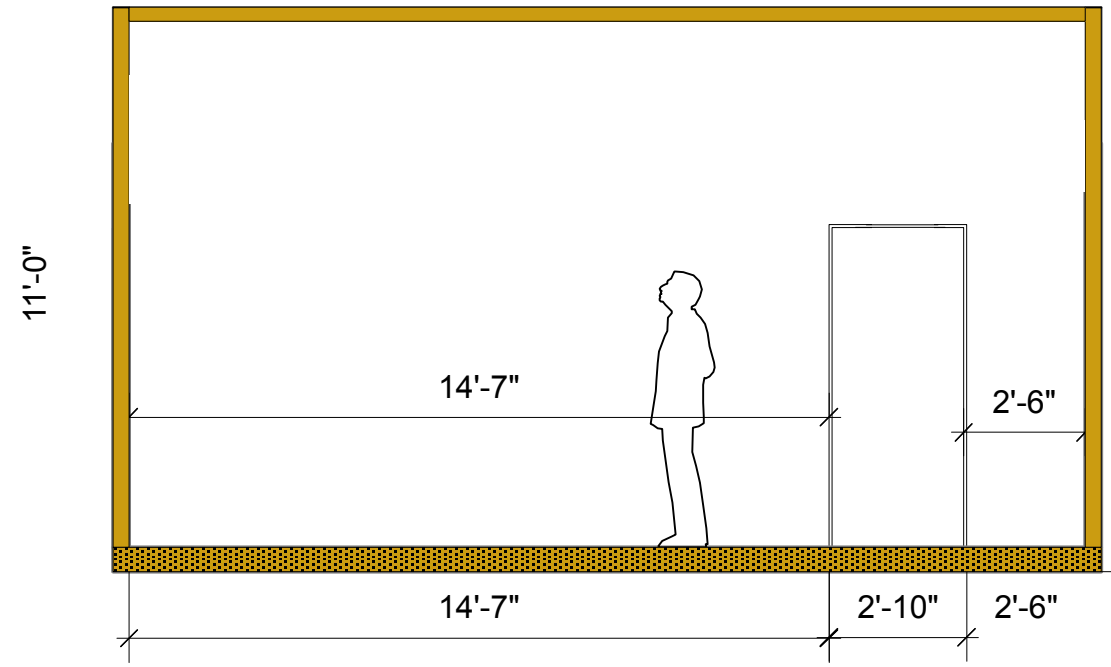

  **SOUTH ELEVATION**
Scale: 1/4" = 1'-0"

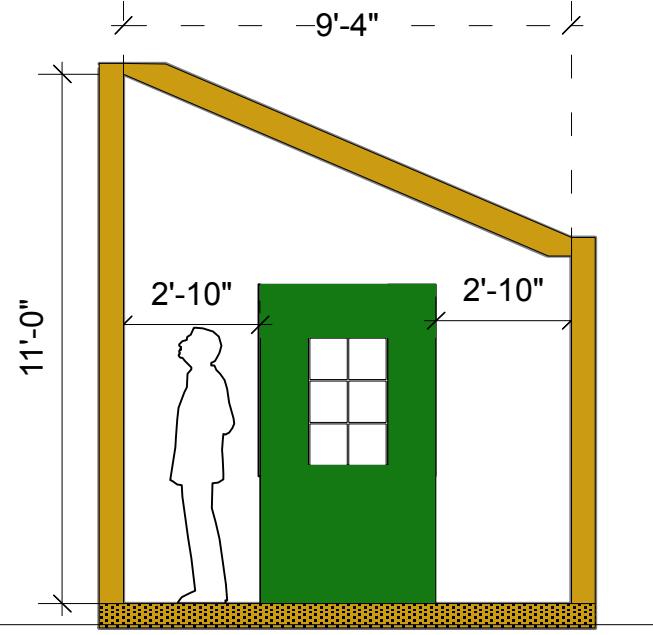

EAST ELEVATION
Scale: 1/4" = 1'-0" 