




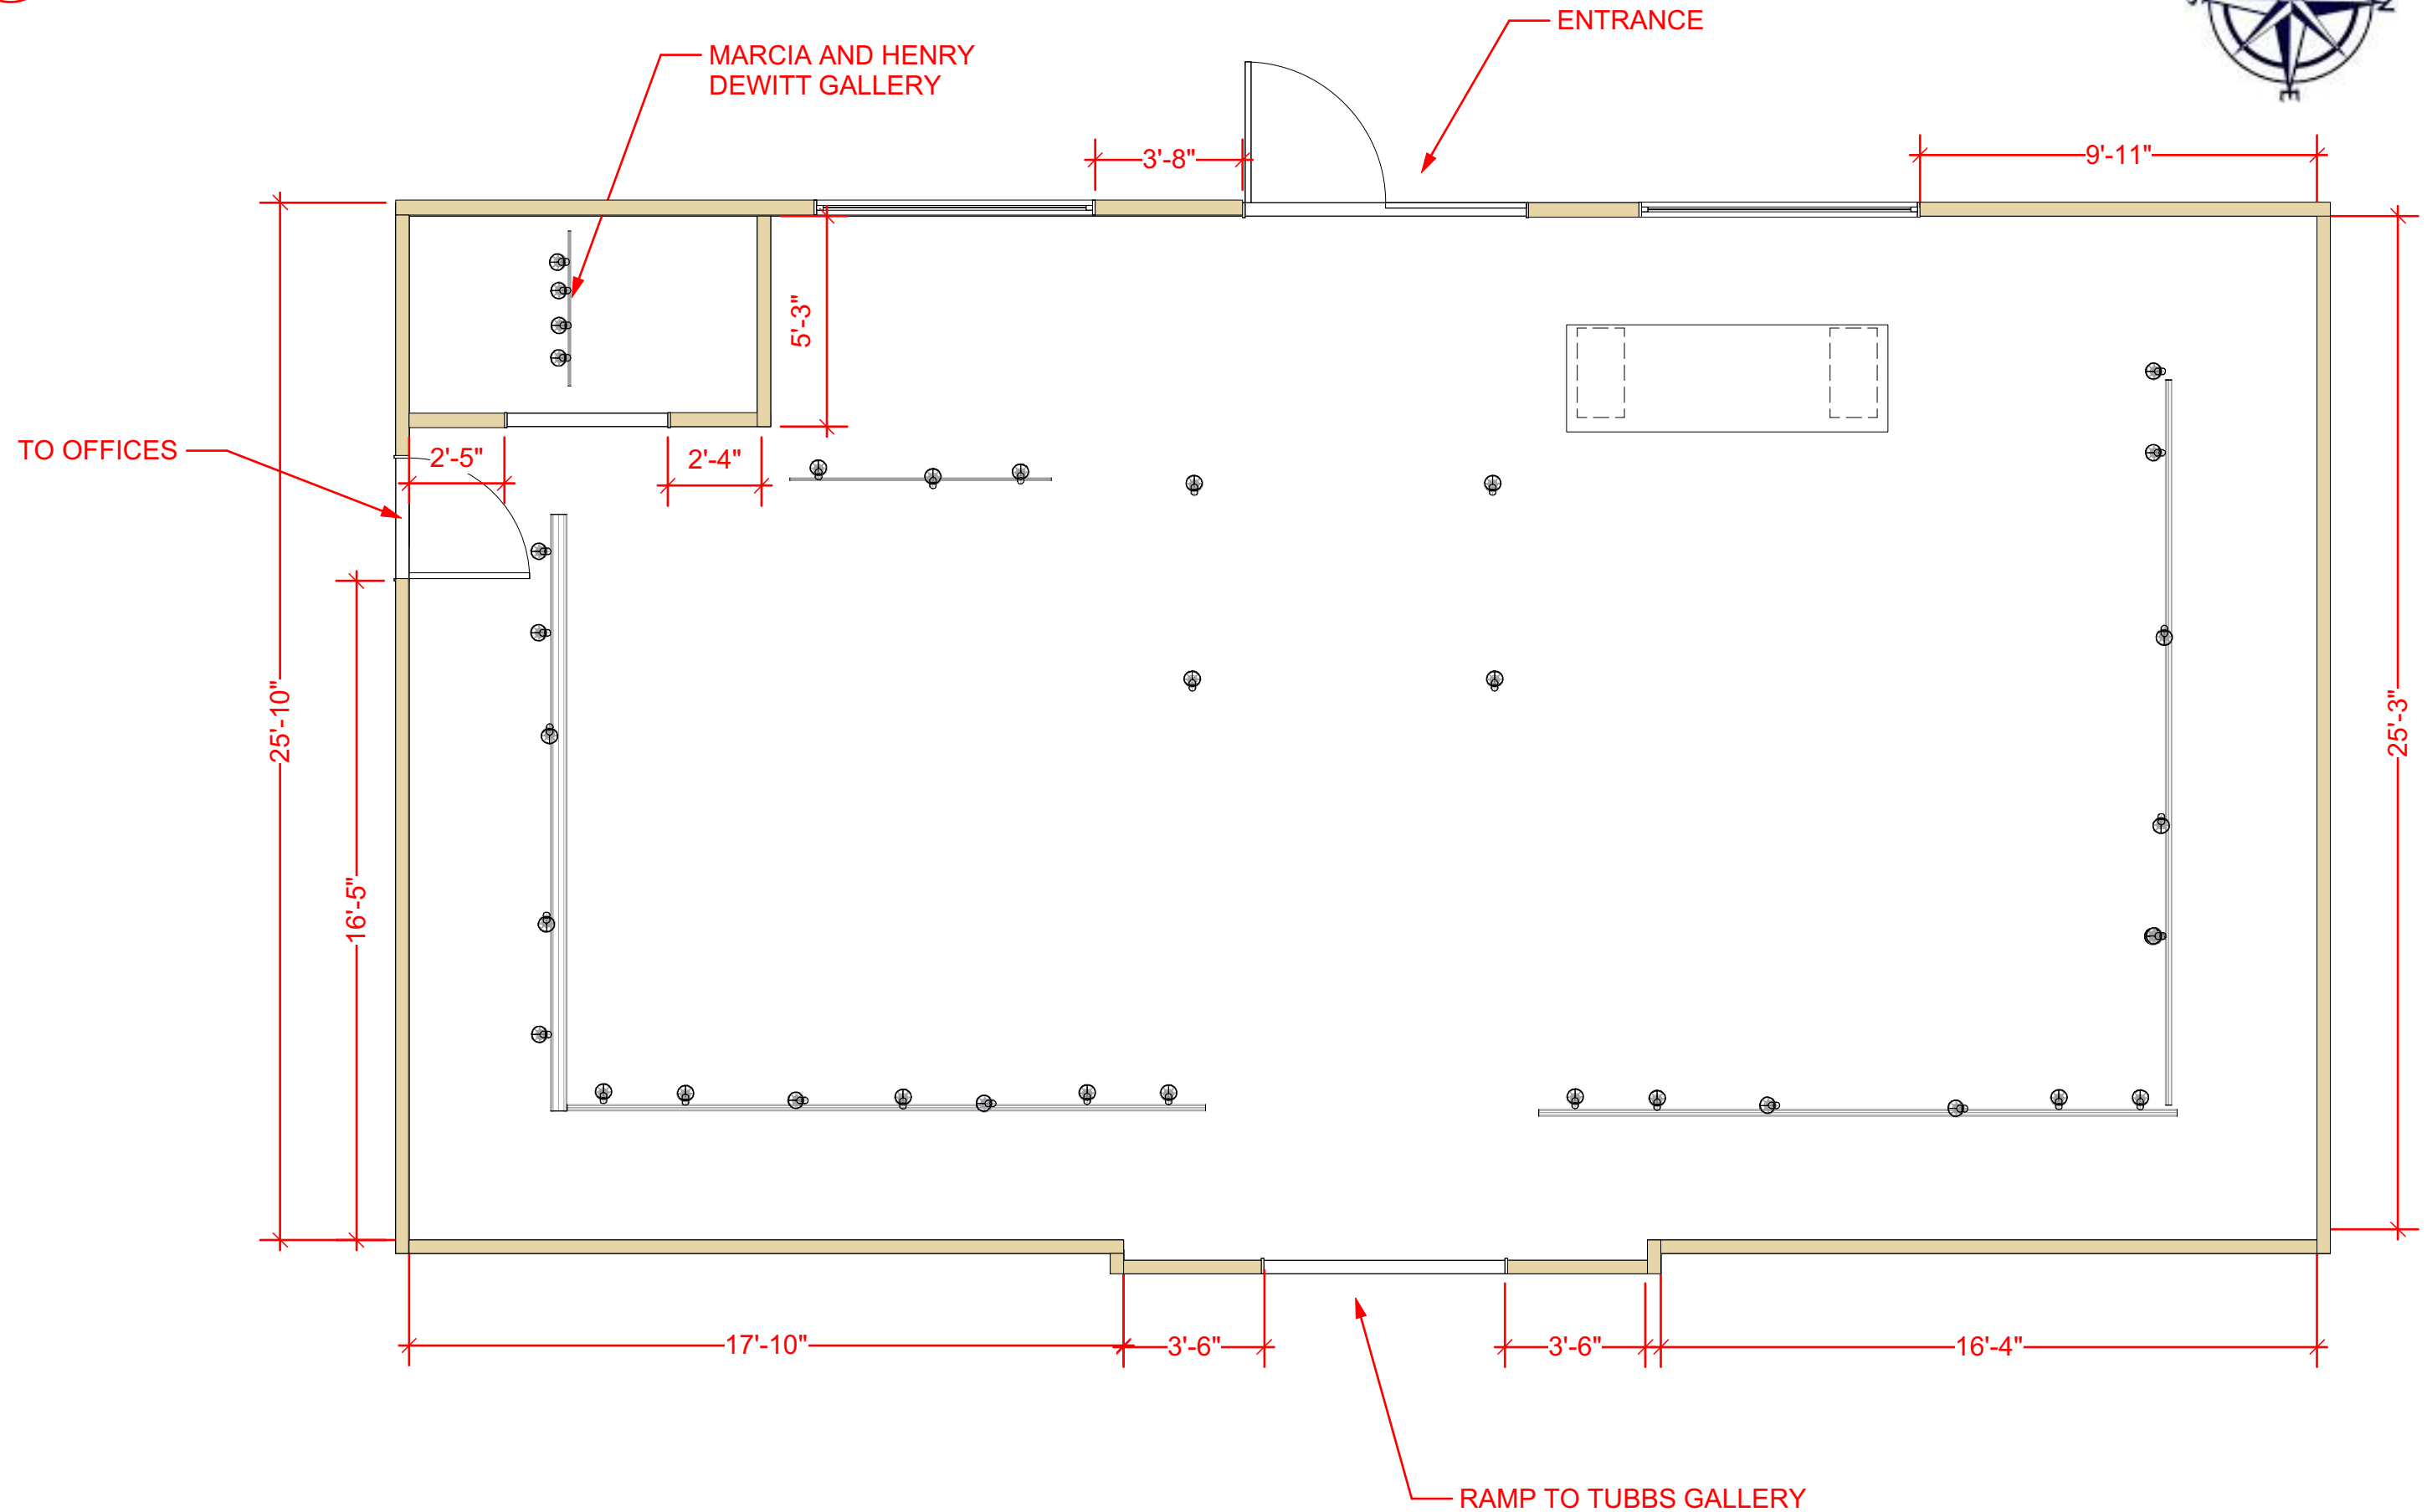


1 CORKRAN FLOOR PLAN
Scale: 1/4" = 1'-0"

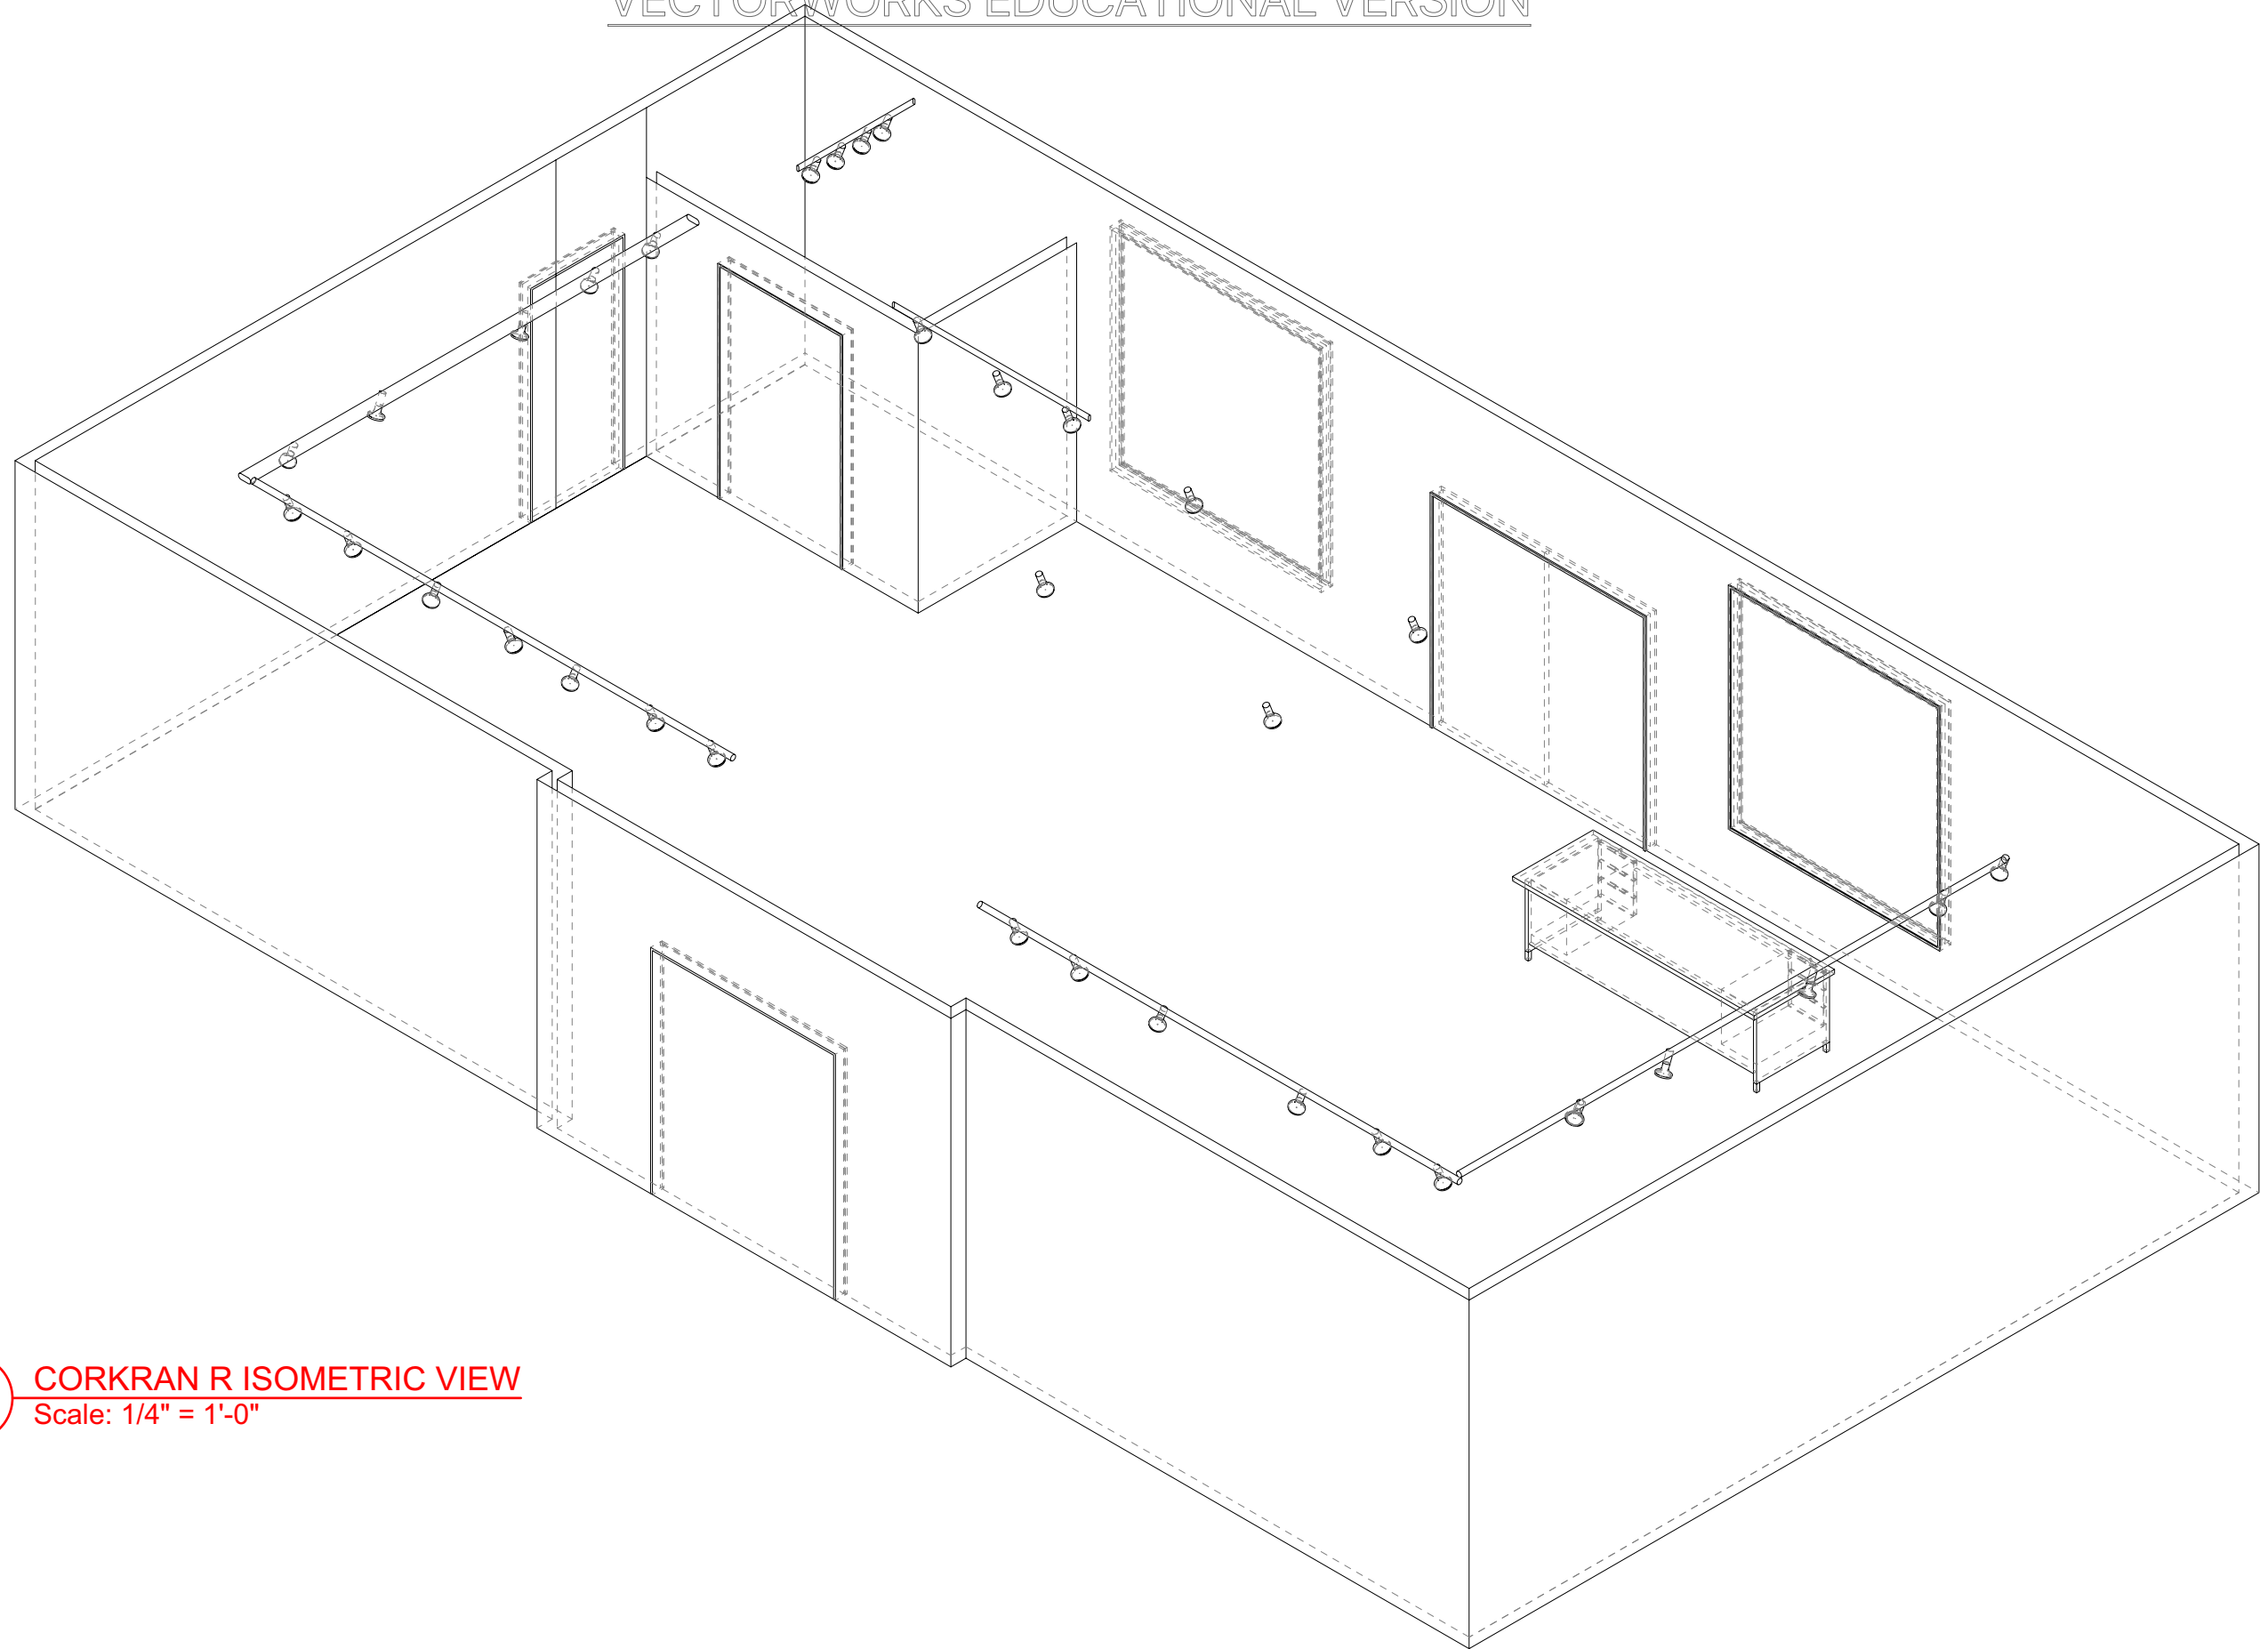


 



 **CORKRAN R ISOMETRIC VIEW**
Scale: 1/4" = 1'-0"

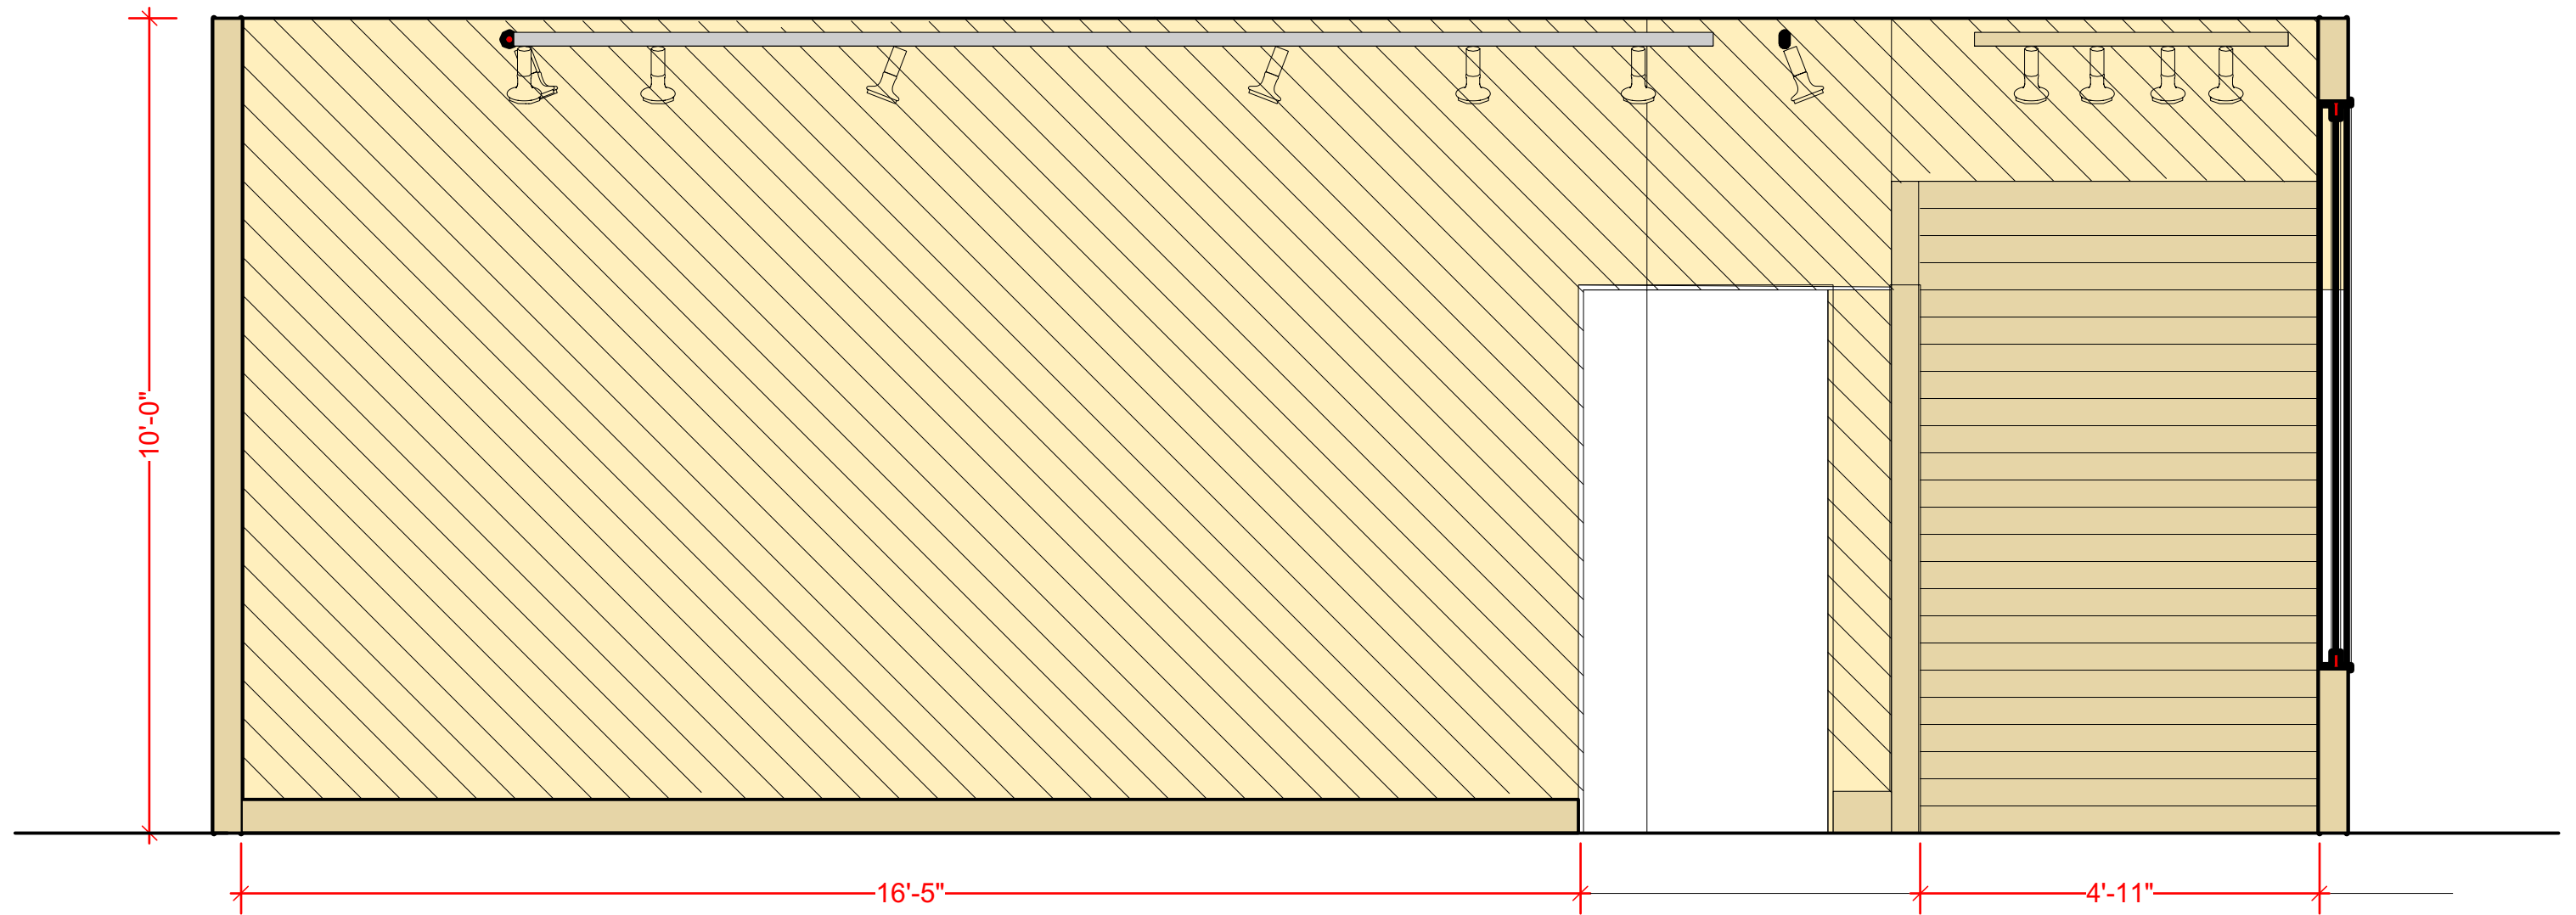

CORKRAN SOUTH ELEVATION
Scale: 1/2" = 1'-0"

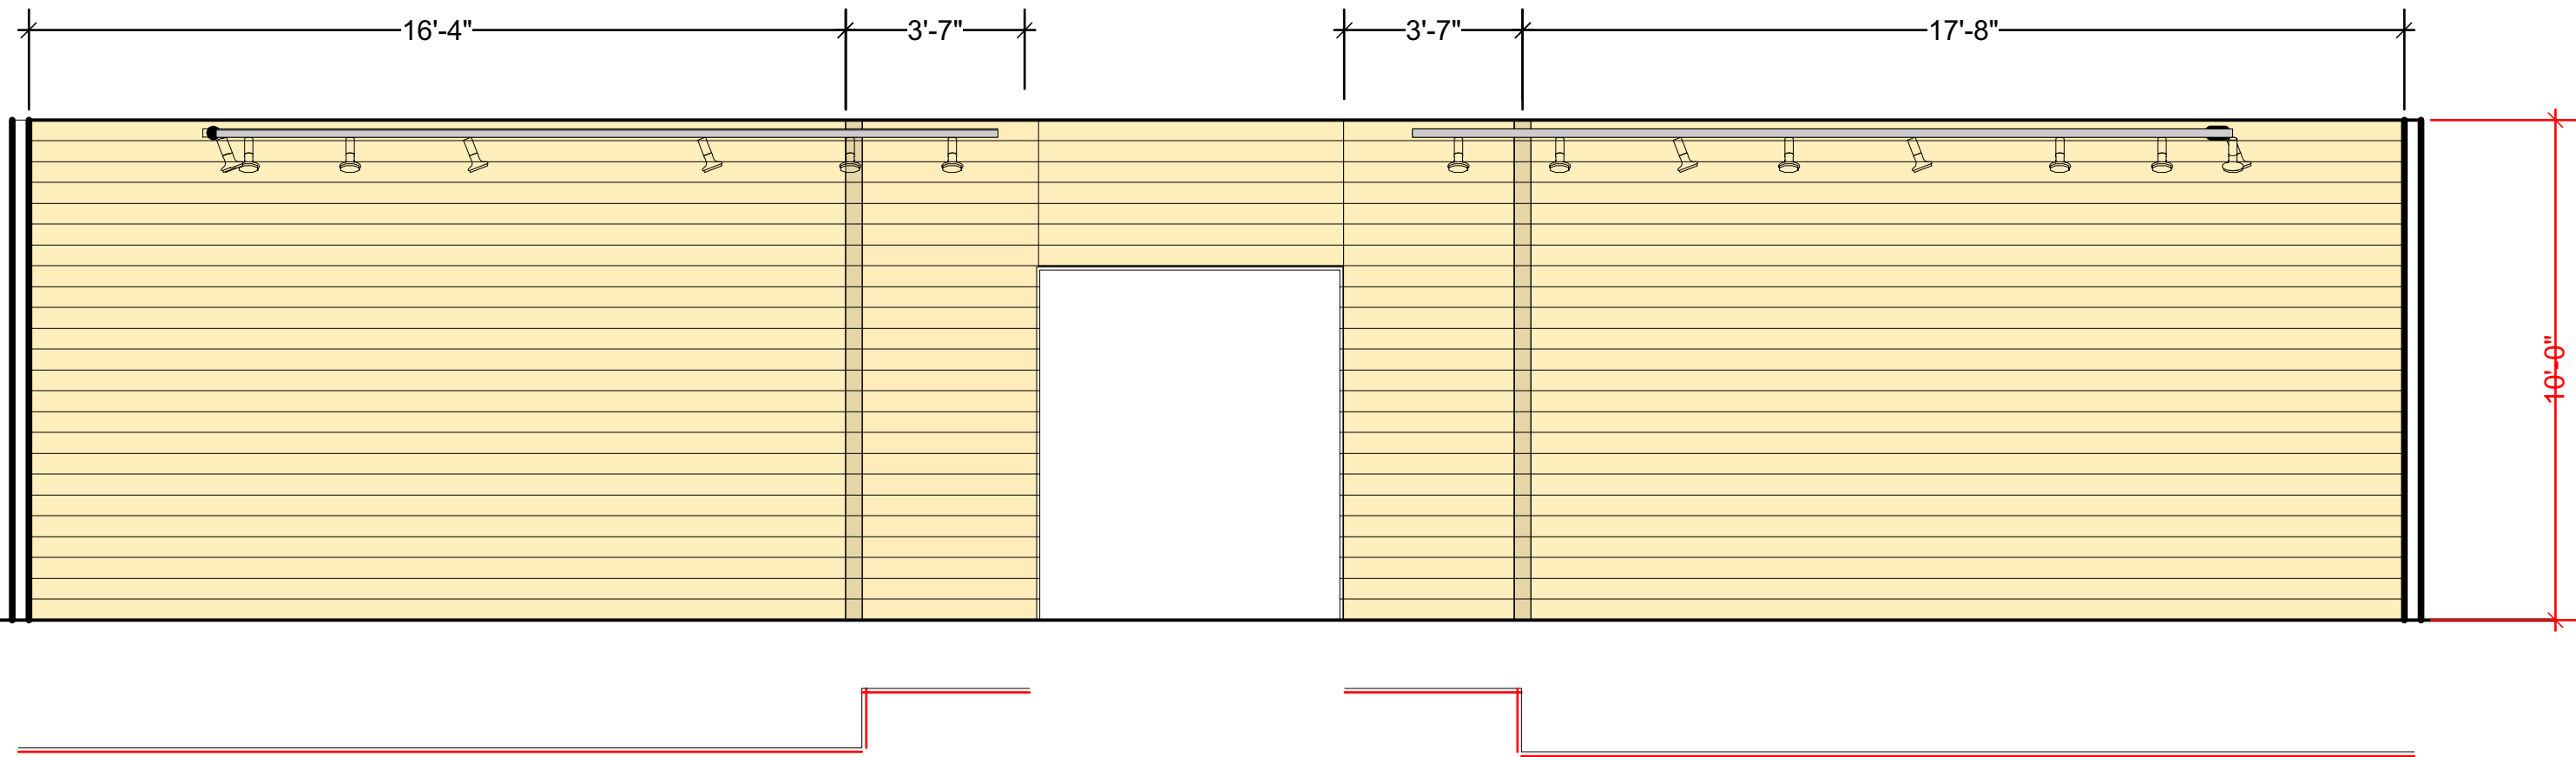


 CORKRAN EAST ELEVATION
Scale: 1:40

 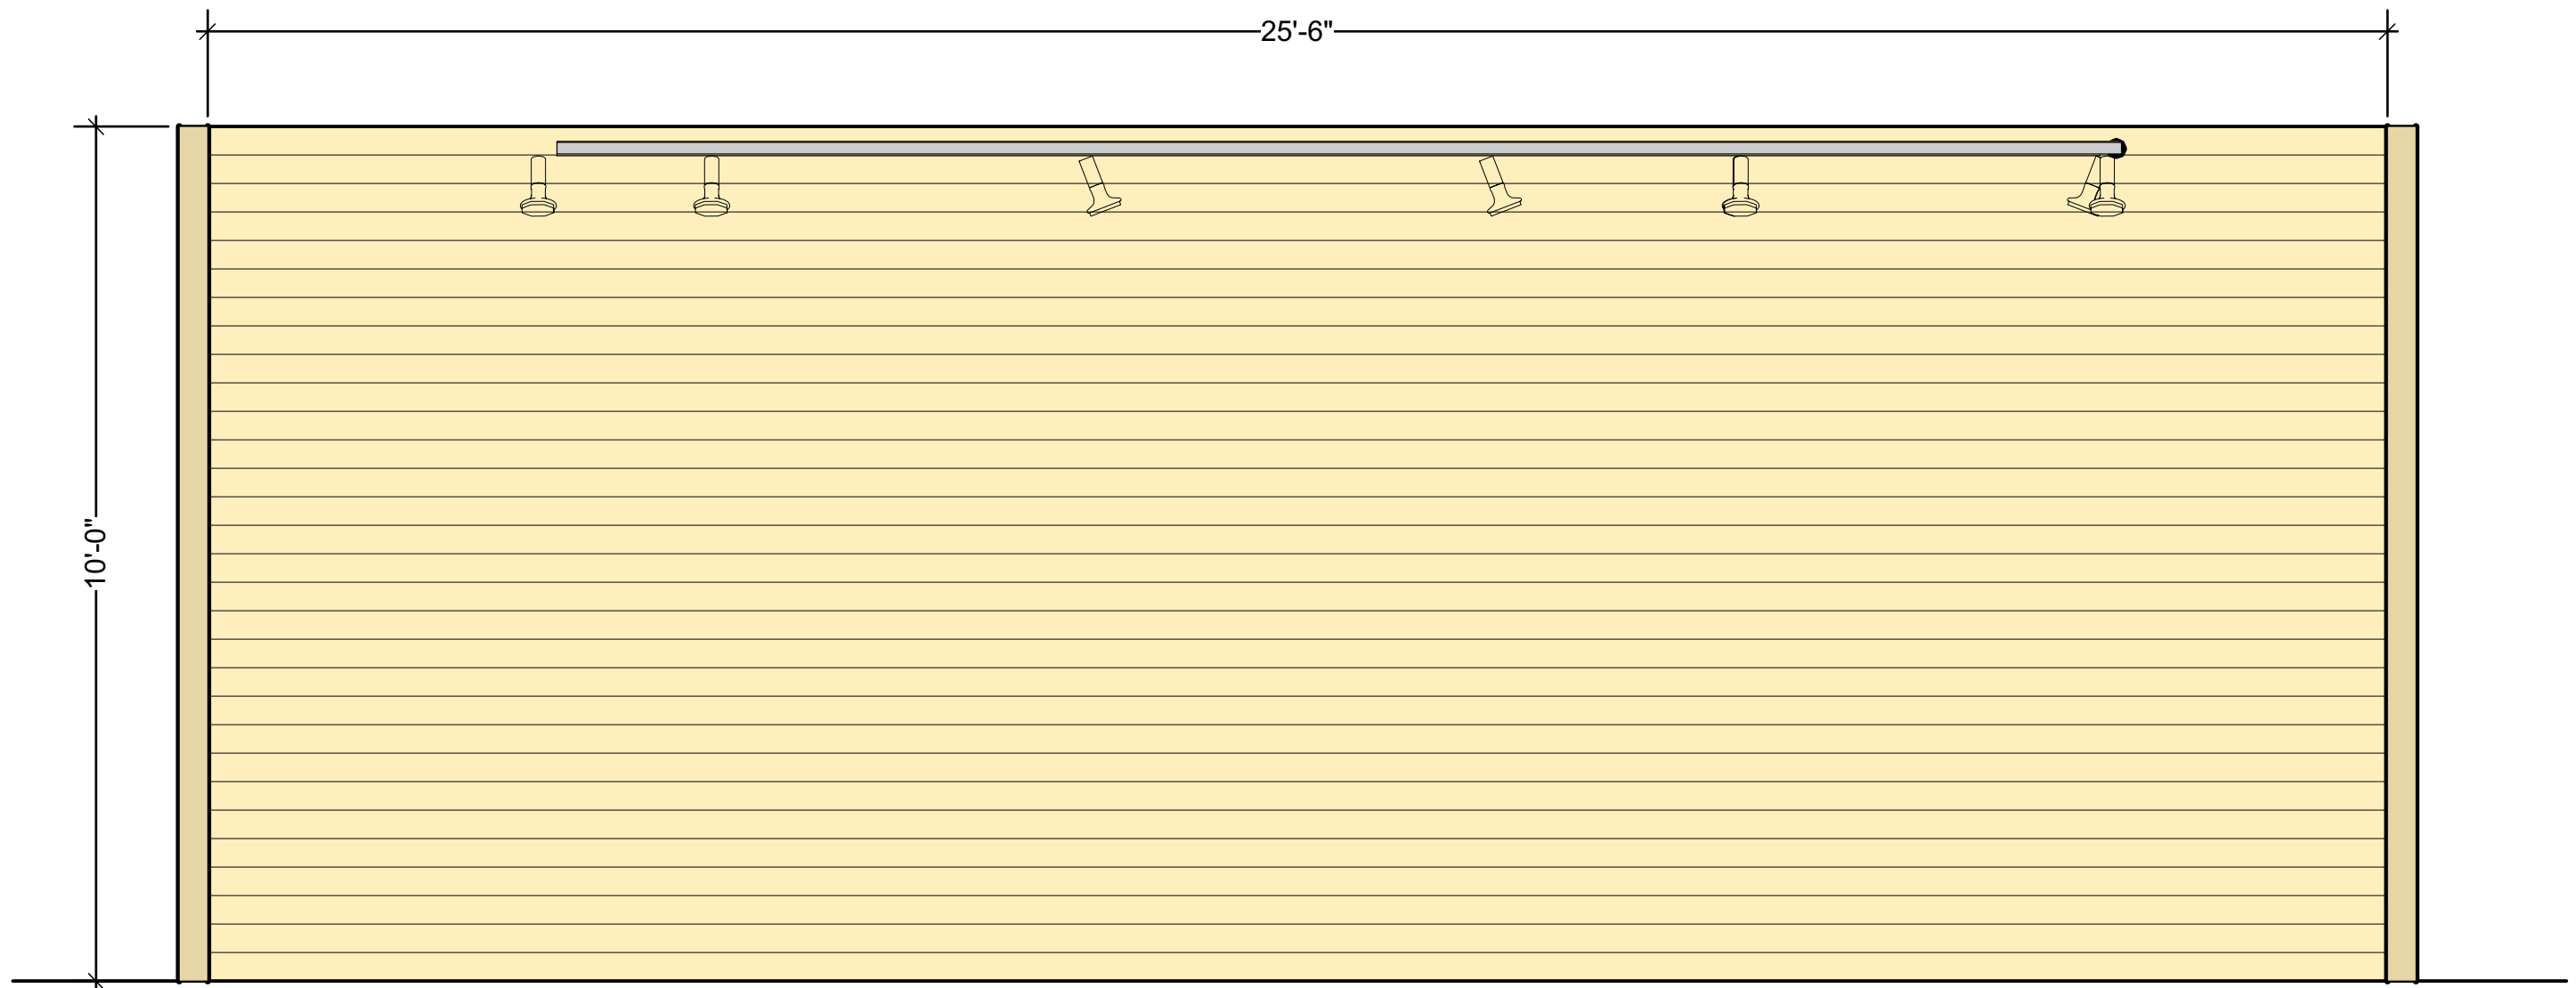

CORKRAN NORTH ELEVATION

Scale: 1/2" = 1'-0"

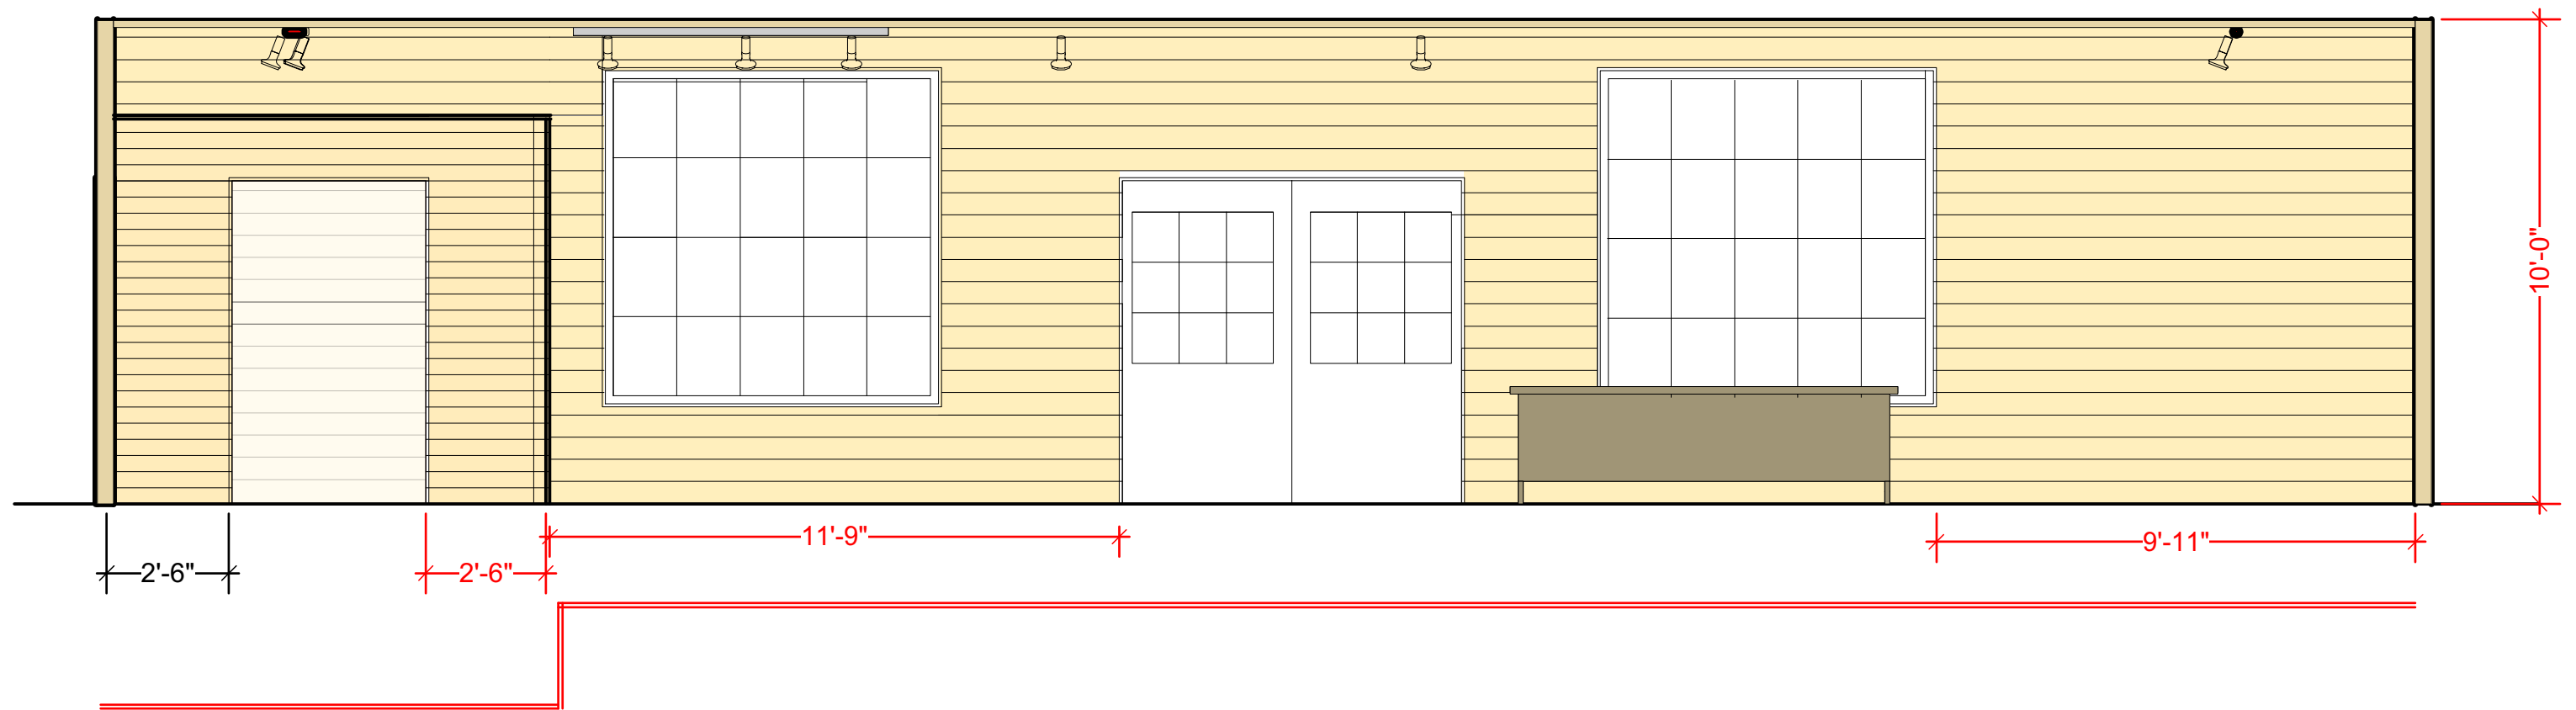

CORKRAN WEST ELEVATION
Scale: 1:40