

NOTES

LAYOUT OF ARTWORK, TEXT PANELS AND QUOTATIONS ARE IDENTICAL ON BOTH NORTH AND SOUTH WALLS

LIGHTING DESIGN IS THE SAME ON EACH SIDE AND WILL NOT BE REPEATED IN THESE DRAWINGS

SCALE: AS NOTED

DATE: 04-13-13

DESIGNER: JAY PASTORE
LIGHTING/EXHIBITIONS
EX6110B

CORCORAN COLLEGE
OF
ART AND DESIGN

INSTRUCTOR: ALEX COOPER

1 LIGHT PLOT MESERVE GALLERY
Scale: 1/2" = 1'-0"

KEY & LEGEND


- TA FIXTURE WITH VERTICAL LAMPS/LENS
- TC FIXTURE WITH VERTICAL LAMPS/LENS

KEY TO ACCESSORY TYPES

CODE	DESCRIPTION
55	55 DEGREE LENS
R114	HEAVY FROST GEL
R119	MEDIUM FROST GEL
R132	LIGHT FROST GEL
SILK	SILK

KEY TO LAMP TYPES

CODE	LAMP CODE	DESCRIPTION	VOLTAGE	WATTAGE
1	GE14779	SHORT NECK FLOOD	120V	75W
NSP	GE14554	VERY-NARROW SPOT INCANDESCENT	12V	25W
6.0	GE14553	VERY-NARROW SPOT INCANDESCENT	6V	25W

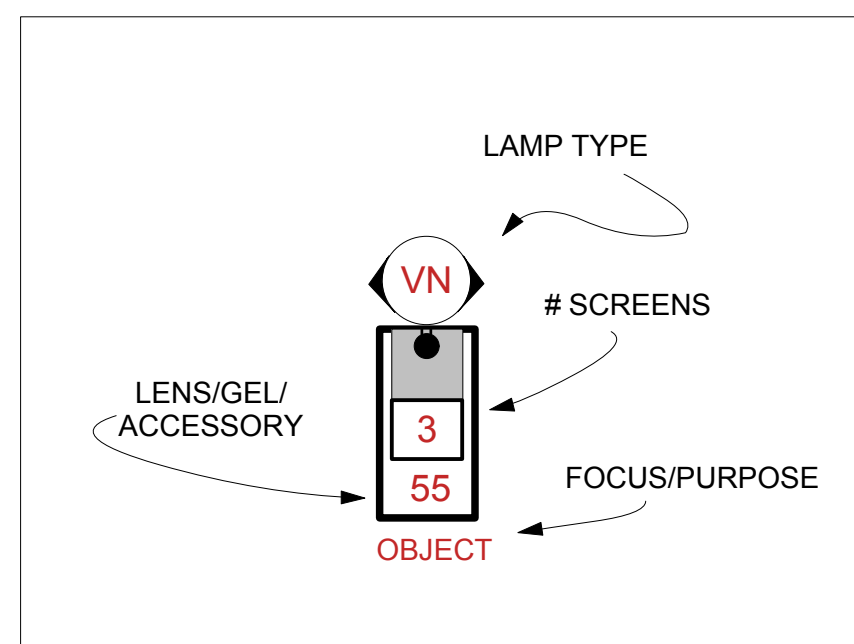

General Notes

1. THIS DRAWING REPRESENTS DESIGN INTENT AND CONCEPT. THE DESIGNER IS RESPONSIBLE FOR VISUAL ASPECTS OF THIS INSTALLATION ONLY. ALL SPECIFICATIONS PROVIDED RELATE SOLELY TO THE APPEARANCE OF THE LIGHTING AND NOT TO MATTERS OF ELECTRICAL OR STRUCTURAL SOUNDNESS AND OR SAFETY. THE IMPLEMENTATION OF THIS DESIGN MUST COMPLY WITH THE MOST STRINGENT APPLICABLE FEDERAL AND LOCAL SAFETY AND FIRE CODES. THE DESIGNER IS NOT QUALIFIED TO DETERMINE ELECTRICAL STRUCTURAL APPROPRIATENESS OF THE DESIGN AND WILL NOT ASSUME RESPONSIBILITY FOR DAMAGE RESULTING THROUGH IMPROPER ENGINEERING AND OR IMPLEMENTATION IN THE HANDLING OF THE ELEMENTS OF THE LIGHTING DESIGN. THE DESIGNER AGREES TO MAKE PROMPT CORRECTING ALTERATIONS TO ANY SPECIFICATION FOUND TO BE INCOMPATIBLE WITH PROPER SAFETY PRECAUTIONS.

2. SEE FIXTURE SCHEDULE FOR ACCESSORY INFORMATION.


PROJECT: ALBUMEN PHOTOGRAPHY EXHIBITION
MERSERVE HALL
NATIONAL PORTRAIT GALLERY

DRAWING:

01

202.714.2388
jaypastore@mac.com



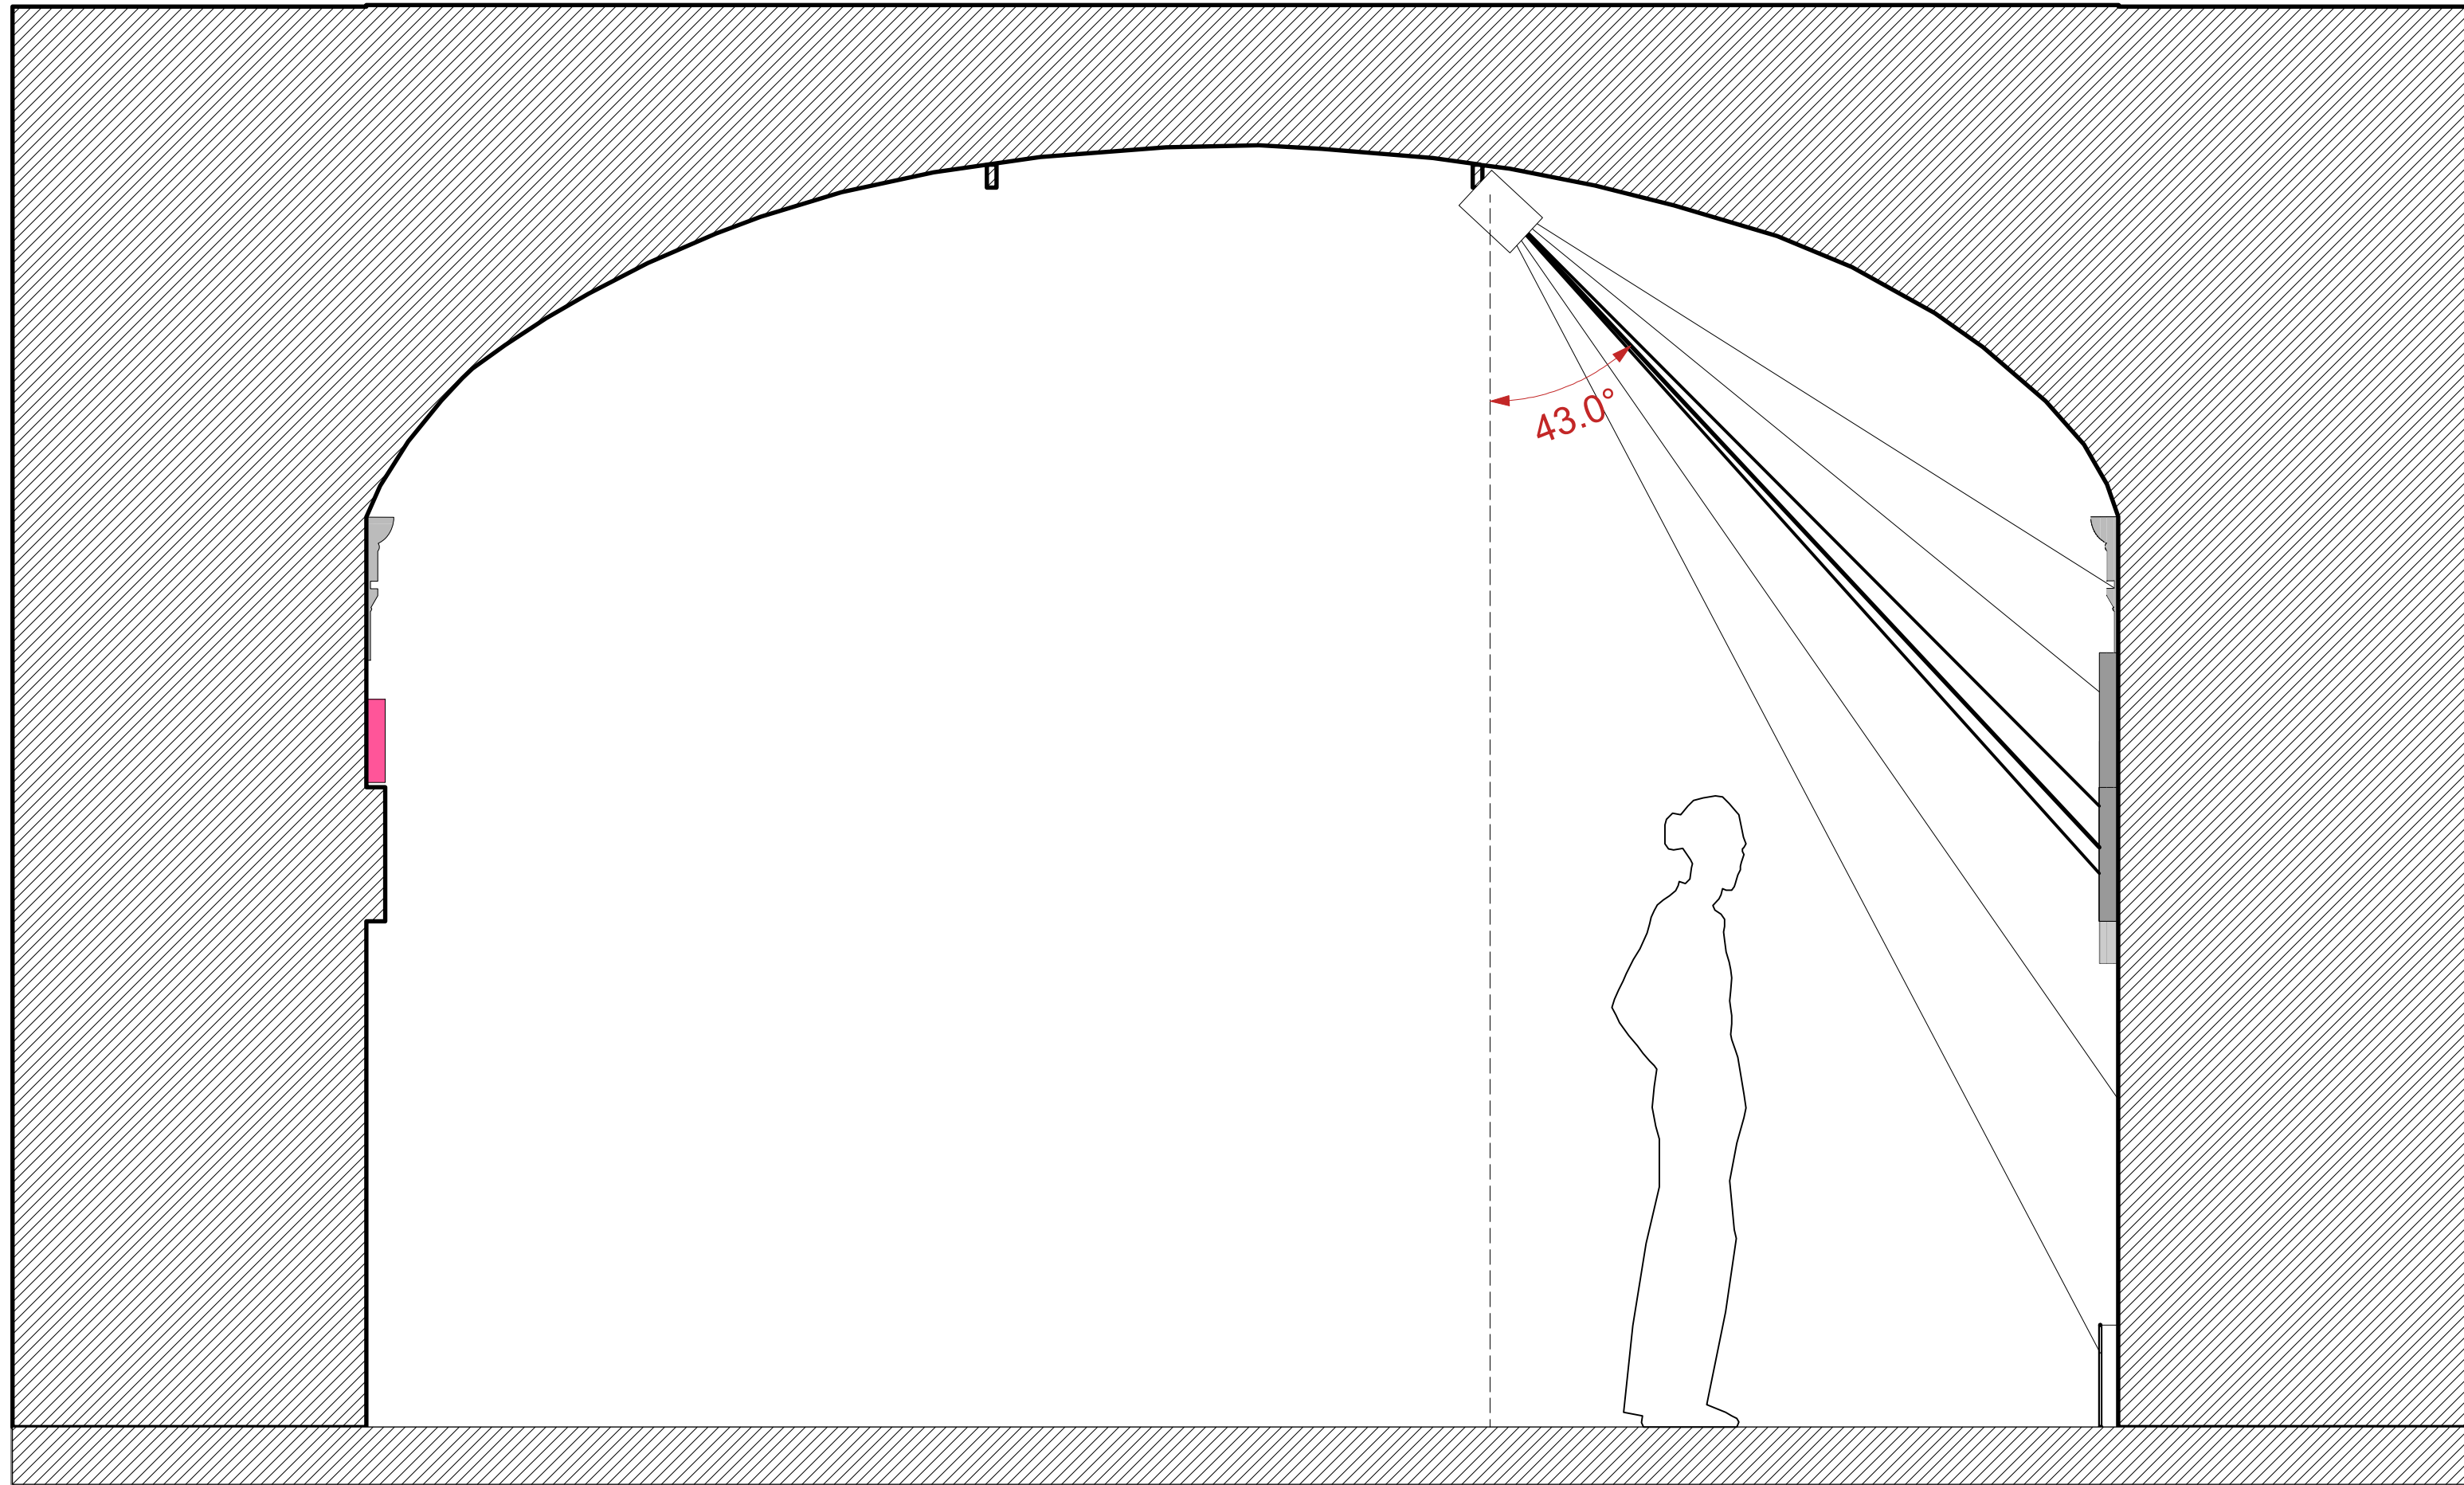

1 LIGHTING FOR TEXT PANELS AND PHOTOGRAPHS
Scale: 3/4" = 1'-0"

NOTES

- LAMP ANGLES ARE THE SAME FOR BOTH PHOTOGRAPHS AND TEXT PANELS.
 - GOAL FOR TOTAL FOOTCANDELS FOR TEXT PANELS IS THE SAME. TOTAL FOOTCANDELS = 5.
- WISHLIST:
LAMPS- 25PAR36NSP12V
R123 GEL
12 SCREENS
- FINAL FOOTCANDELS 5.2
- TOTAL CUMMULATIVE FOOTCANDELS ON ARTWORK = 8.5
- CENTER OF ARTWORK AND TEXT PANELS AT 60.0"

SCALE: AS NOTED
DATE: 04-13-13
DESIGNER: JAY PASTORE
LIGHTING/EXHIBITIONS
EX6110B
CORCORAN COLLEGE
OF
ART AND DESIGN
INSTRUCTOR: ALEX COOPER

KEY & LEGEND


- TA FIXTURE WITH VERTICAL LAMPS/LENS
- TC FIXTURE WITH VERTICAL LAMPS/LENS

KEY TO ACCESSORY TYPES

CODE	DESCRIPTION
55	55 DEGREE LENS
R114	HEAVY FROST GEL
R119	MEDIUM FROST GEL
R132	LIGHT FROST GEL
SILK	SILK

KEY TO LAMP TYPES

CODE	LAMP CODE	DESCRIPTION	VOLTAGE	WATTAGE
1	GE14779	SHORT NECK FLOOD	120V	75W
NSP	GE14554	VERY-NARROW SPOT INCANDESCENT	12V	25W
6.0	GE14553	VERY-NARROW SPOT INCANDESCENT	6V	25W

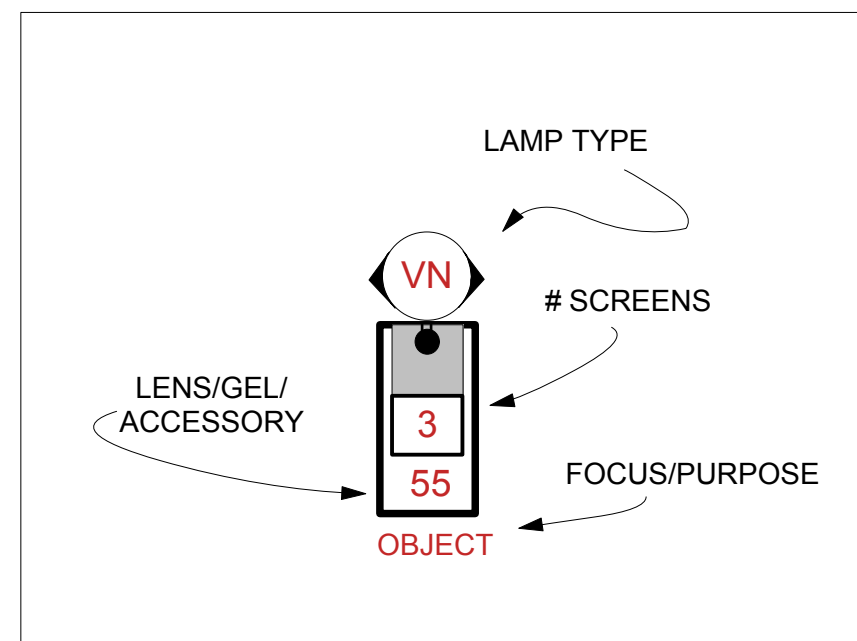

General Notes

- THIS DRAWING REPRESENTS DESIGN INTENT AND CONCEPT. THE DESIGNER IS RESPONSIBLE FOR VISUAL ASPECTS OF THIS INSTALLATION ONLY. ALL SPECIFICATIONS PROVIDED RELATE SOLELY TO THE APPEARANCE OF THE LIGHTING AND NOT TO MATTERS OF ELECTRICAL OR STRUCTURAL SOUNDNESS AND OR SAFETY. THE IMPLEMENTATION OF THIS DESIGN MUST COMPLY WITH THE MOST STRINGENT APPLICABLE FEDERAL AND LOCAL SAFETY AND FIRE CODES. THE DESIGNER IS NOT QUALIFIED TO DETERMINE ELECTRICAL STRUCTURAL APPROPRIATENESS OF THE DESIGN AND WILL NOT ASSUME RESPONSIBILITY FOR DAMAGE RESULTING THROUGH IMPROPER ENGINEERING AND OR IMPLEMENTATION IN THE HANDLING OF THE ELEMENTS OF THE LIGHTING DESIGN. THE DESIGNER AGREES TO MAKE PROMPT CORRECTING ALTERATIONS TO ANY SPECIFICATION FOUND TO BE INCOMPATIBLE WITH PROPER SAFETY PRECAUTIONS.
- SEE FIXTURE SCHEDULE FOR ACCESSORY INFORMATION.


PROJECT: ALBUMEN PHOTOGRAPHY EXHIBITION
MERSERVE HALL
NATIONAL PORTRAIT GALLERY

202.714.2388
jaypastore@mac.com



DRAWING:

02

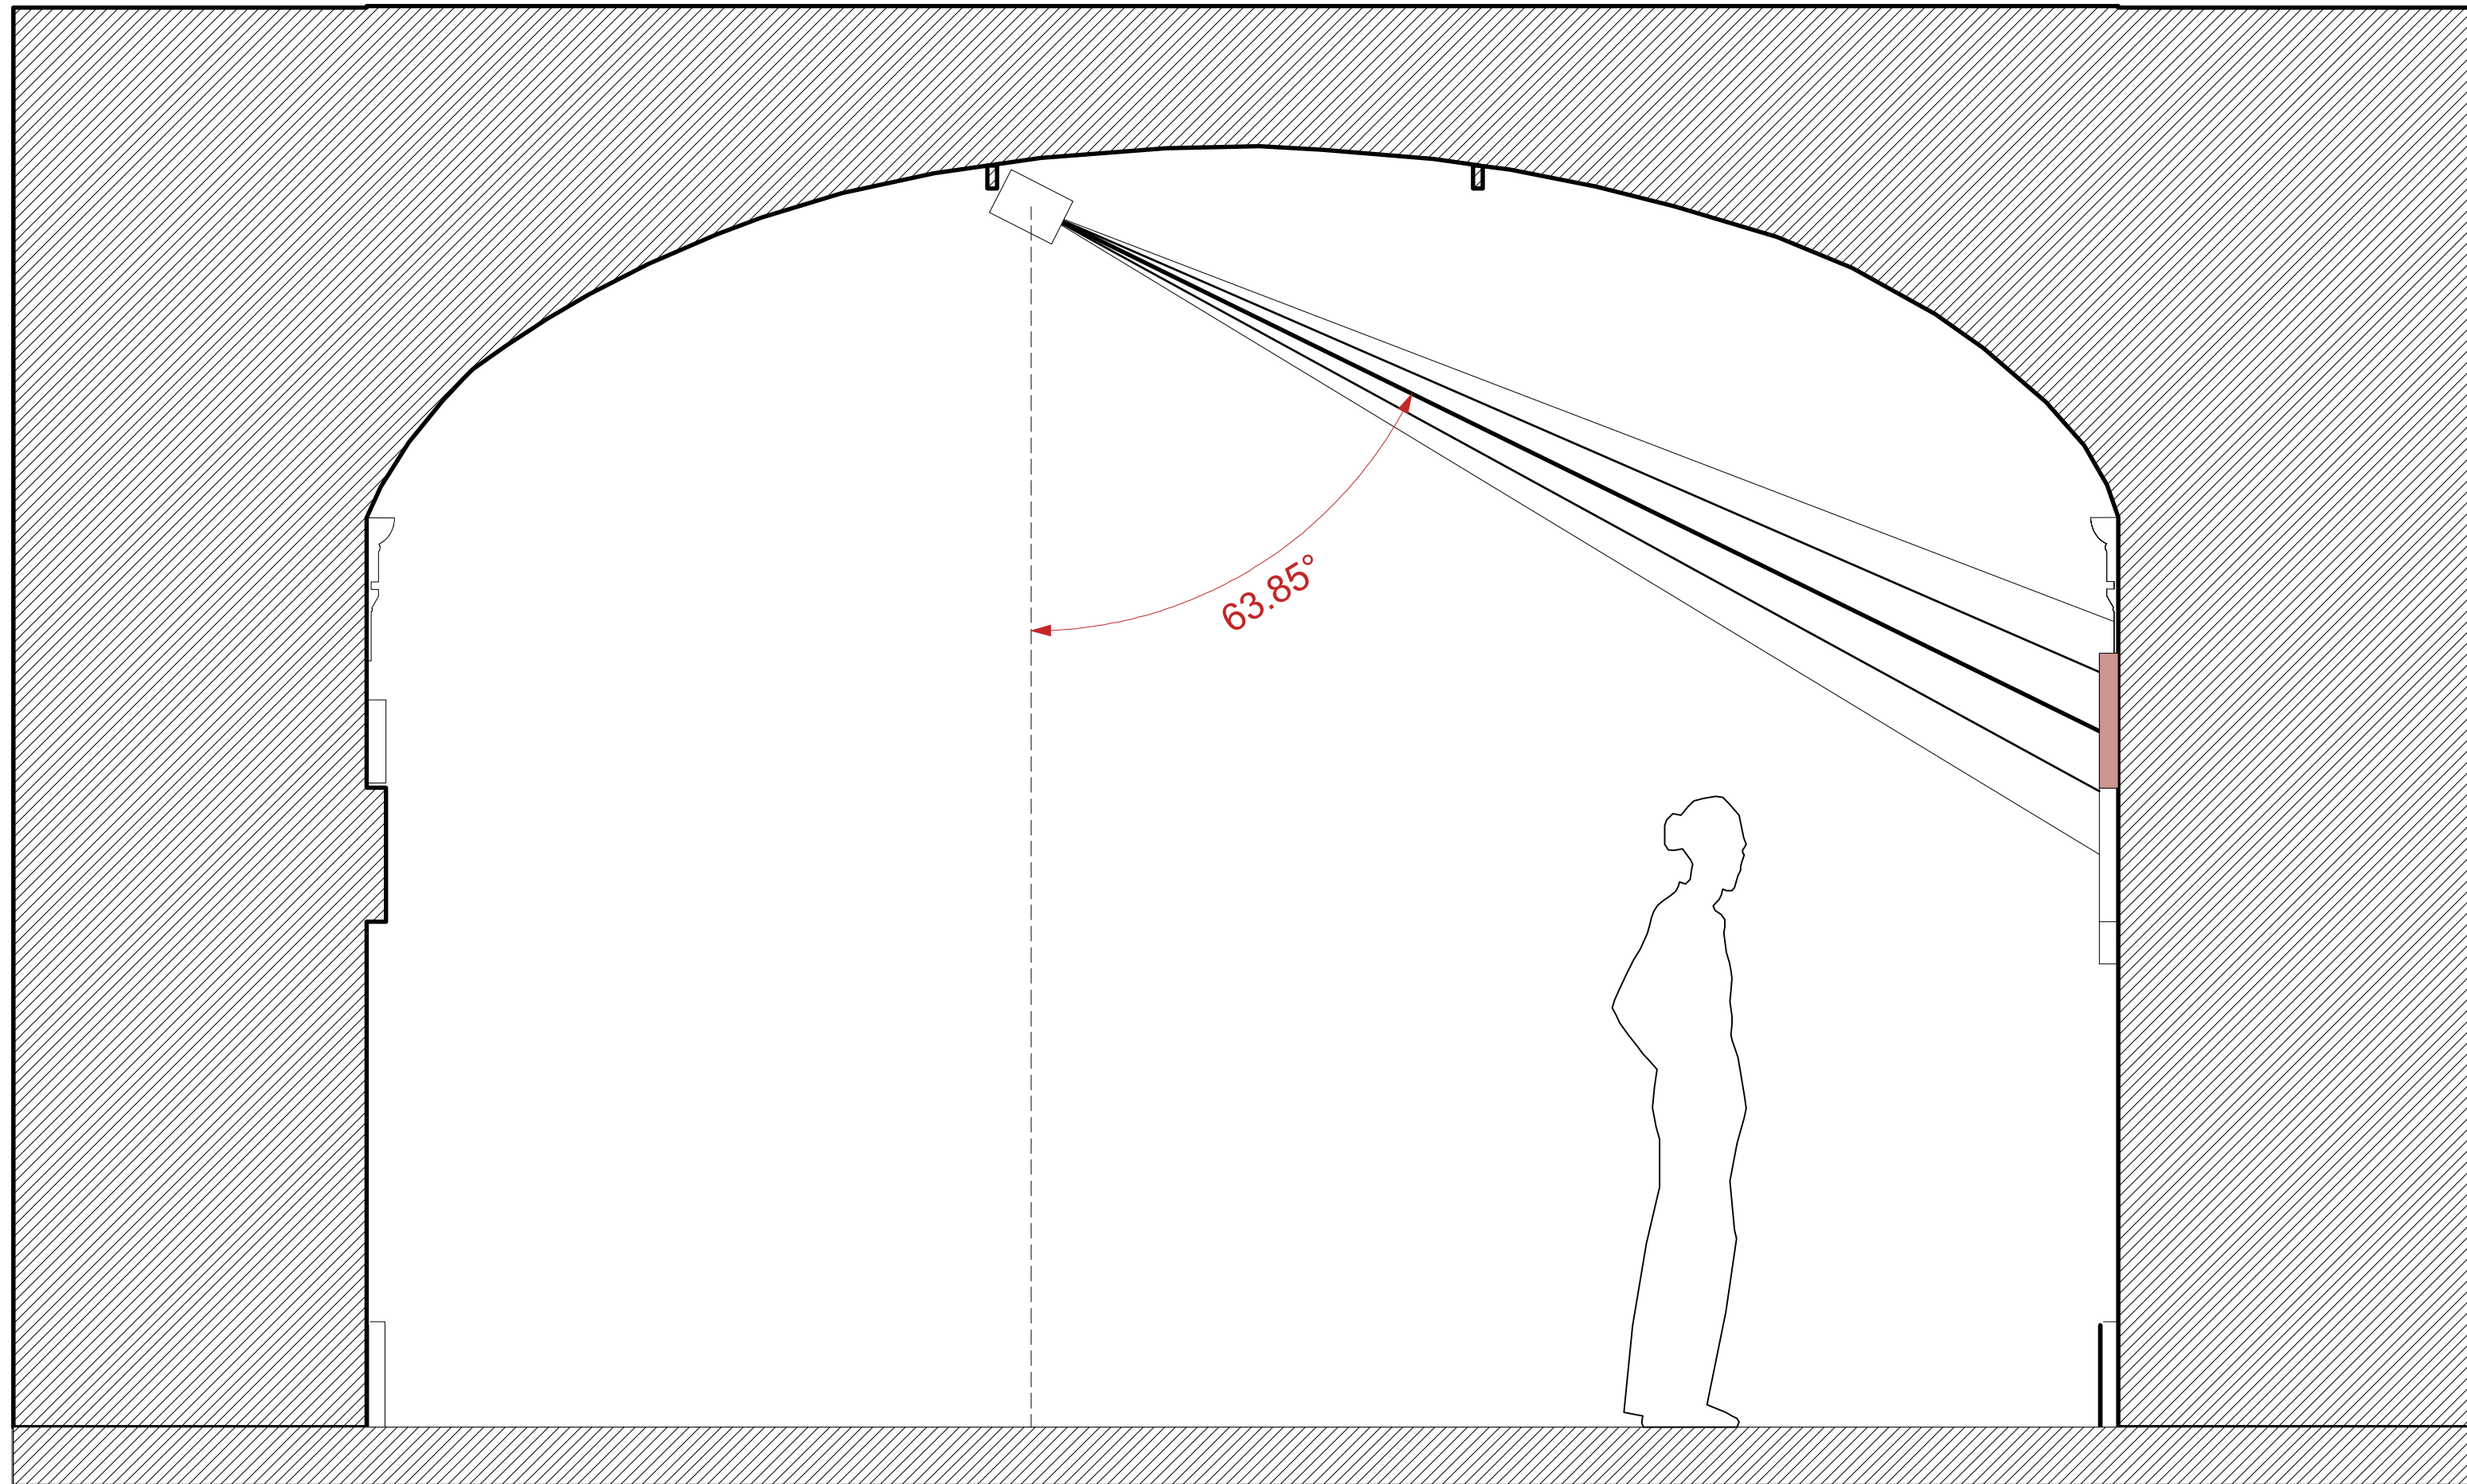

1 LIGHTING FOR QUOTATIONS
Scale: 3/4" = 1'-0"

NOTES

Goal- to create a narrow, horizontal band of light equal in footcandles to that of the text panels. Opposite track used to create more of a flat look and also decreasing cumulative light onto artwork below.

Wish List:
25Pr366V
R119 Frost (med)
18 screens
silk

FINAL- 6 Footcandles

SCALE: AS NOTED
DATE: 04-13-13
DESIGNER: JAY PASTORE
LIGHTING/EXHIBITIONS
EX6110B
CORCORAN COLLEGE
OF
ART AND DESIGN
INSTRUCTOR: ALEX COOPER

KEY & LEGEND


- TA FIXTURE WITH VERTICAL LAMPS/LENS
- TC FIXTURE WITH VERTICAL LAMPS/LENS

KEY TO ACCESSORY TYPES

CODE	DESCRIPTION
55	55 DEGREE LENS
R114	HEAVY FROST GEL
R119	MEDIUM FROST GEL
R132	LIGHT FROST GEL
SILK	SILK

KEY TO LAMP TYPES

CODE	LAMP CODE	DESCRIPTION	VOLTAGE	WATTAGE
1	GE14779	SHORT NECK FLOOD	120V	75W
NSP	GE14554	VERY-NARROW SPOT INCANDESCENT	12V	25W
6.0	GE14553	VERY-NARROW SPOT INCANDESCENT	6V	25W

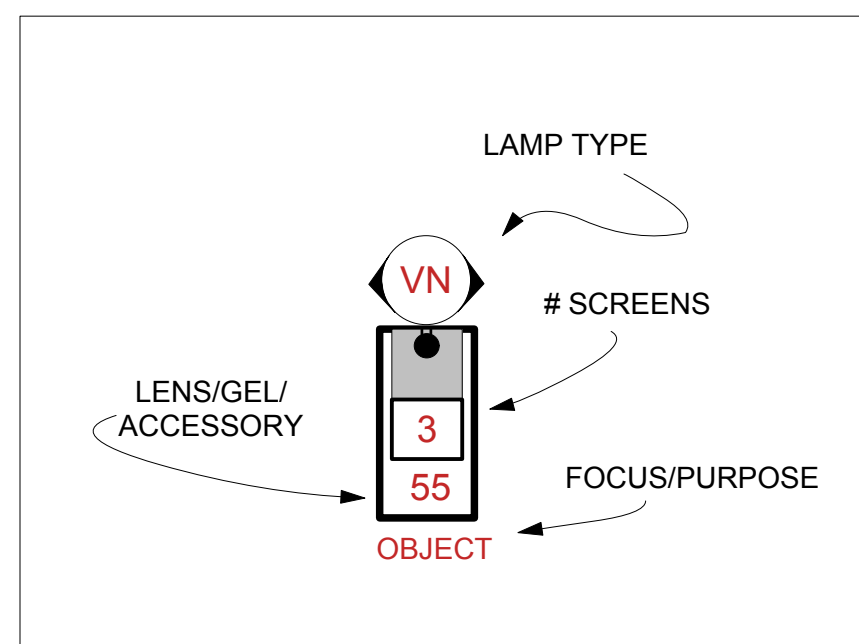

General Notes

- THIS DRAWING REPRESENTS DESIGN INTENT AND CONCEPT. THE DESIGNER IS RESPONSIBLE FOR VISUAL ASPECTS OF THIS INSTALLATION ONLY. ALL SPECIFICATIONS PROVIDED RELATE SOLELY TO THE APPEARANCE OF THE LIGHTING AND NOT TO MATTERS OF ELECTRICAL OR STRUCTURAL SOUNDNESS AND OR SAFETY. THE IMPLEMENTATION OF THIS DESIGN MUST COMPLY WITH THE MOST STRINGENT APPLICABLE FEDERAL AND LOCAL SAFETY AND FIRE CODES. THE DESIGNER IS NOT QUALIFIED TO DETERMINE ELECTRICAL STRUCTURAL APPROPRIATENESS OF THE DESIGN AND WILL NOT ASSUME RESPONSIBILITY FOR DAMAGE RESULTING THROUGH IMPROPER ENGINEERING AND OR IMPLEMENTATION IN THE HANDLING OF THE ELEMENTS OF THE LIGHTING DESIGN. THE DESIGNER AGREES TO MAKE PROMPT CORRECTING ALTERATIONS TO ANY SPECIFICATION FOUND TO BE INCOMPATIBLE WITH PROPER SAFETY PRECAUTIONS.
- SEE FIXTURE SCHEDULE FOR ACCESSORY INFORMATION.


PROJECT: ALBUMEN PHOTOGRAPHY EXHIBITION
MERSERVE HALL
NATIONAL PORTRAIT GALLERY

DRAWING:

03

202.714.2388
jaypastore@mac.com



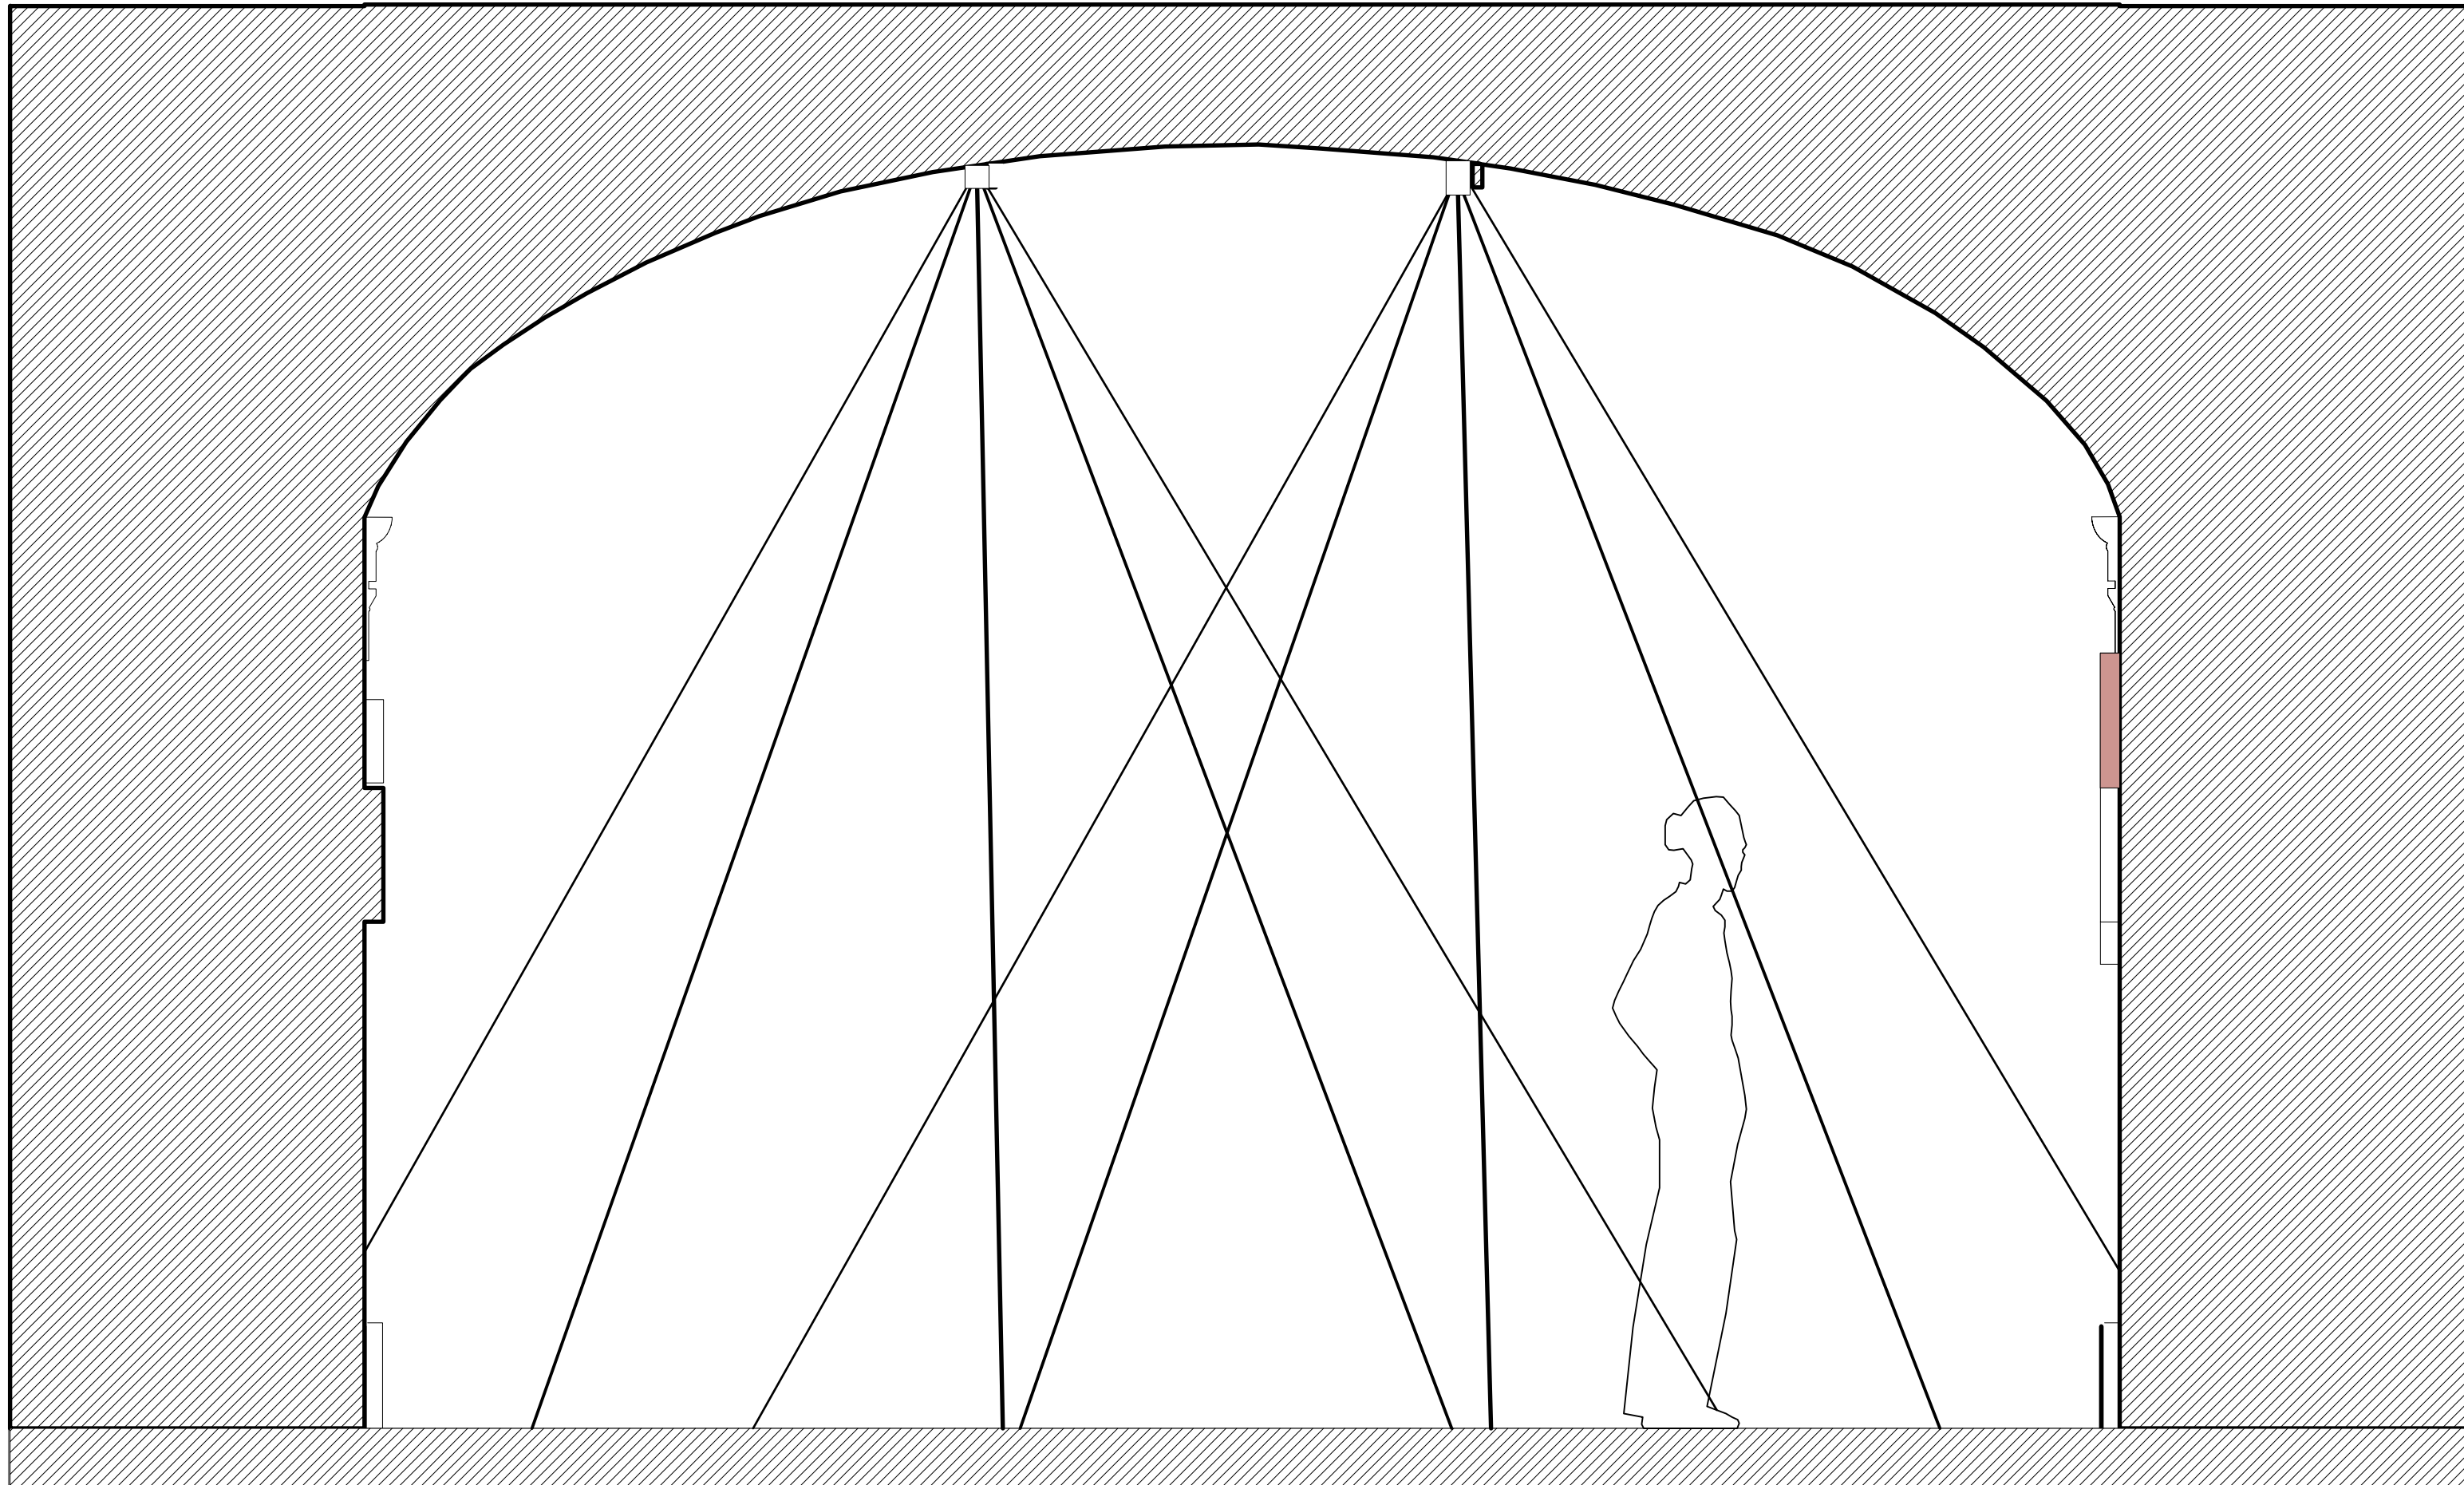

1 FLOOR WASH
Scale: 3/4" = 1'-0"

NOTES

FLOOR WASH

GOAL- 3 FOOTCANDLES
WISH LIST:
LAMP- 75PAR30HFL35
55 DEGREE LENS
R119 (MED) GEL/FROST
9 SCREENS

FINAL FOOTCANDLES- 3.05

SCALE: AS NOTED

DATE: 04-13-13

DESIGNER: JAY PASTORE

LIGHTING/EXHIBITIONS
EX6110B

CORCORAN COLLEGE
OF
ART AND DESIGN

INSTRUCTOR: ALEX COOPER

KEY & LEGEND

TA FIXTURE WITH VERTICAL LAMPS/LENS


TC FIXTURE WITH VERTICAL LAMPS/LENS

KEY TO ACCESSORY TYPES

CODE	DESCRIPTION
55	55 DEGREE LENS
R114	HEAVY FROST GEL
R119	MEDIUM FROST GEL
R132	LIGHT FROST GEL
SILK	SILK

KEY TO LAMP TYPES

CODE	LAMP CODE	DESCRIPTION	VOLTAGE	WATTAGE
1	GE14779	SHORT NECK FLOOD	120V	75W
NSP	GE14554	VERY-NARROW SPOT INCANDESCENT	12V	25W
6.0	GE14553	VERY-NARROW SPOT INCANDESCENT	6V	25W

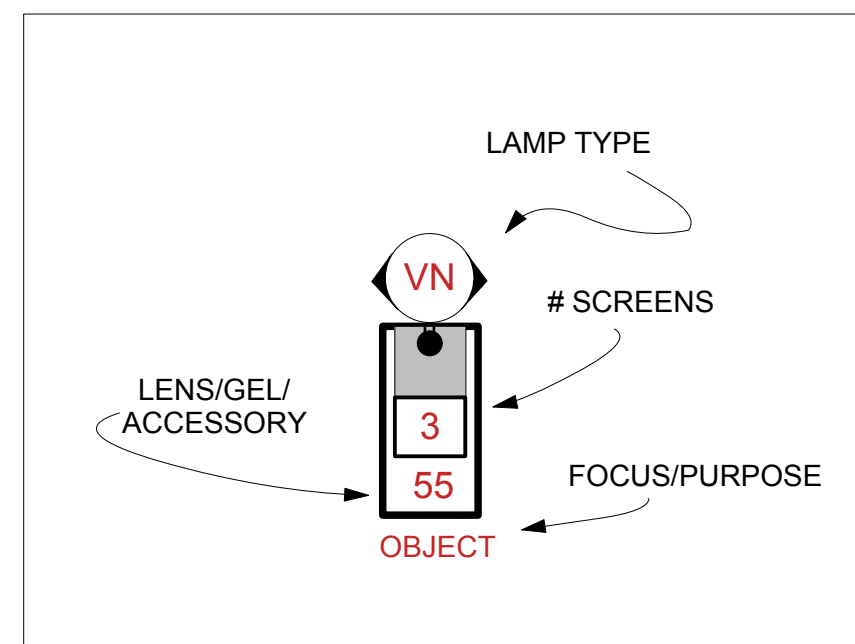

General Notes

1. THIS DRAWING REPRESENTS DESIGN INTENT AND CONCEPT. THE DESIGNER IS RESPONSIBLE FOR VISUAL ASPECTS OF THIS INSTALLATION ONLY. ALL SPECIFICATIONS PROVIDED RELATE SOLELY TO THE APPEARANCE OF THE LIGHTING AND NOT TO MATTERS OF ELECTRICAL OR STRUCTURAL SOUNDNESS AND OR SAFETY. THE IMPLEMENTATION OF THIS DESIGN MUST COMPLY WITH THE MOST STRINGENT APPLICABLE FEDERAL AND LOCAL SAFETY AND FIRE CODES. THE DESIGNER IS NOT QUALIFIED TO DETERMINE ELECTRICAL STRUCTURAL APPROPRIATENESS OF THE DESIGN AND WILL NOT ASSUME RESPONSIBILITY FOR DAMAGE RESULTING THROUGH IMPROPER ENGINEERING AND OR IMPLEMENTATION IN THE HANDLING OF THE ELEMENTS OF THE LIGHTING DESIGN. THE DESIGNER AGREES TO MAKE PROMPT CORRECTING ALTERATIONS TO ANY SPECIFICATION FOUND TO BE INCOMPATIBLE WITH PROPER SAFETY PRECAUTIONS.

2. SEE FIXTURE SCHEDULE FOR ACCESSORY INFORMATION.


PROJECT: ALBUMEN PHOTOGRAPHY EXHIBITION
MERSERVE HALL
NATIONAL PORTRAIT GALLERY

202.714.2388
jaypastore@mac.com



DRAWING:

04

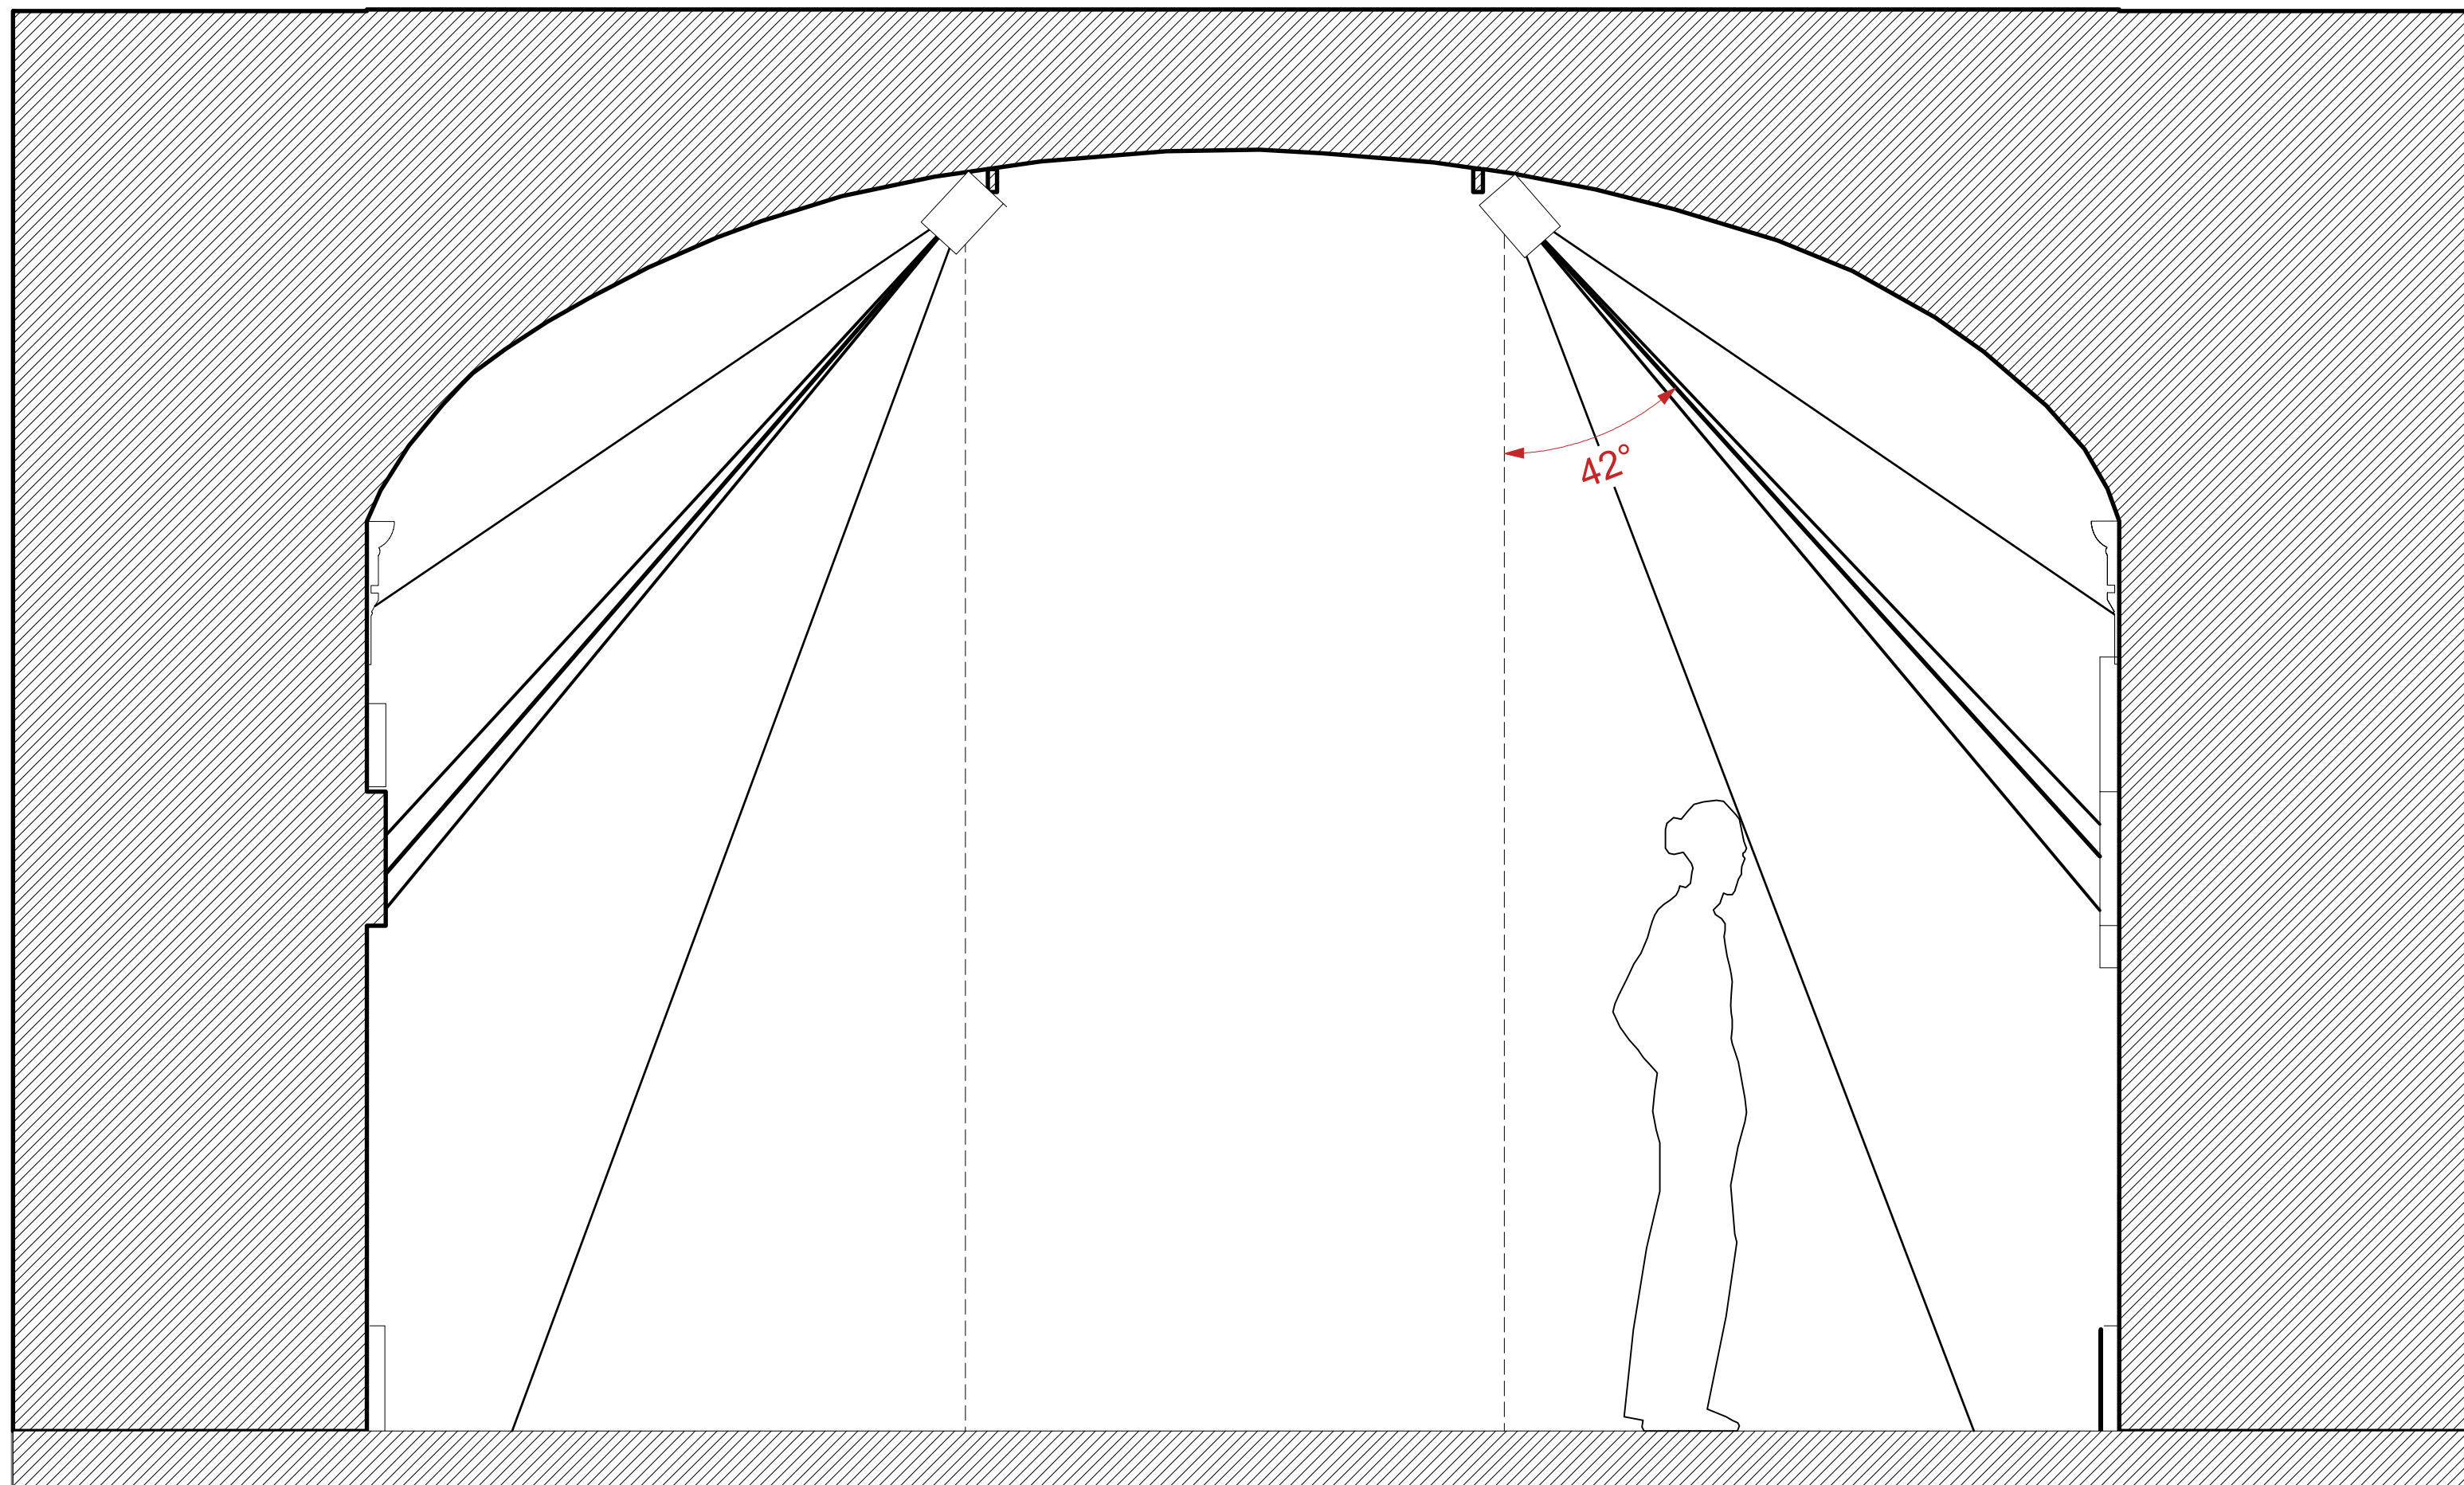

1 WALL WASH
Scale: 3/4" = 1'-0"

NOTES

WISH LIST:
LAMP 75PARH30FL35
55 DEGREE LENS
R119 GEL
12 SCREEN

FOOTCANDLES = 3.14

SCALE: AS NOTED

DATE: 04-13-13

DESIGNER: JAY PASTORE

LIGHTING/EXHIBITIONS
EX6110B

CORCORAN COLLEGE
OF
ART AND DESIGN

INSTRUCTOR: ALEX COOPER

General Notes

1. THIS DRAWING REPRESENTS DESIGN INTENT AND CONCEPT. THE DESIGNER IS RESPONSIBLE FOR VISUAL ASPECTS OF THIS INSTALLATION ONLY. ALL SPECIFICATIONS PROVIDED RELATE SOLELY TO THE APPEARANCE OF THE LIGHTING AND NOT TO MATTERS OF ELECTRICAL OR STRUCTURAL SOUNDNESS AND OR SAFETY. THE IMPLEMENTATION OF THIS DESIGN MUST COMPLY WITH THE MOST STRINGENT APPLICABLE FEDERAL AND LOCAL SAFETY AND FIRE CODES. THE DESIGNER IS NOT QUALIFIED TO DETERMINE ELECTRICAL STRUCTURAL APPROPRIATENESS OF THE DESIGN AND WILL NOT ASSUME RESPONSIBILITY FOR DAMAGE RESULTING THROUGH IMPROPER ENGINEERING AND OR IMPLEMENTATION IN THE HANDLING OF THE ELEMENTS OF THE LIGHTING DESIGN. THE DESIGNER AGREES TO MAKE PROMPT CORRECTING ALTERATIONS TO ANY SPECIFICATION FOUND TO BE INCOMPATIBLE WITH PROPER SAFETY PRECAUTIONS.

2. SEE FIXTURE SCHEDULE FOR ACCESSORY INFORMATION.

PROJECT: ALBUMEN PHOTOGRAPHY EXHIBITION
MERSERVE HALL
NATIONAL PORTRAIT GALLERY

KEY & LEGEND


- TA FIXTURE WITH VERTICAL LAMPS/LENS
- TC FIXTURE WITH VERTICAL LAMPS/LENS

KEY TO ACCESSORY TYPES

CODE	DESCRIPTION
55	55 DEGREE LENS
R114	HEAVY FROST GEL
R119	MEDIUM FROST GEL
R132	LIGHT FROST GEL
SILK	SILK

KEY TO LAMP TYPES

CODE	LAMP CODE	DESCRIPTION	VOLTAGE	WATTAGE
1	GE14779	SHORT NECK FLOOD	120V	75W
NSP	GE14554	VERY-NARROW SPOT INCANDESCENT	12V	25W
6.0	GE14553	VERY-NARROW SPOT INCANDESCENT	6V	25W

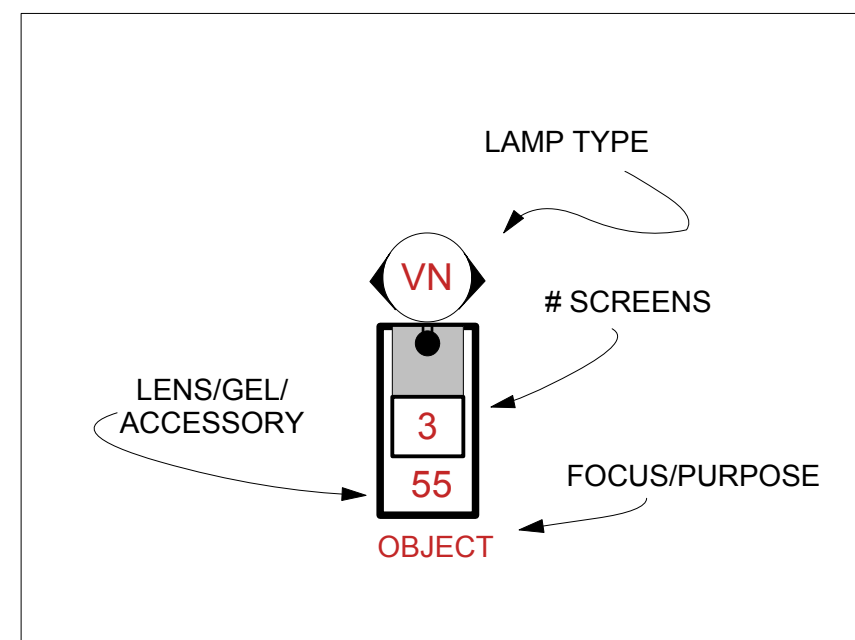


202.714.2388
jaypastore@mac.com



DRAWING:

05

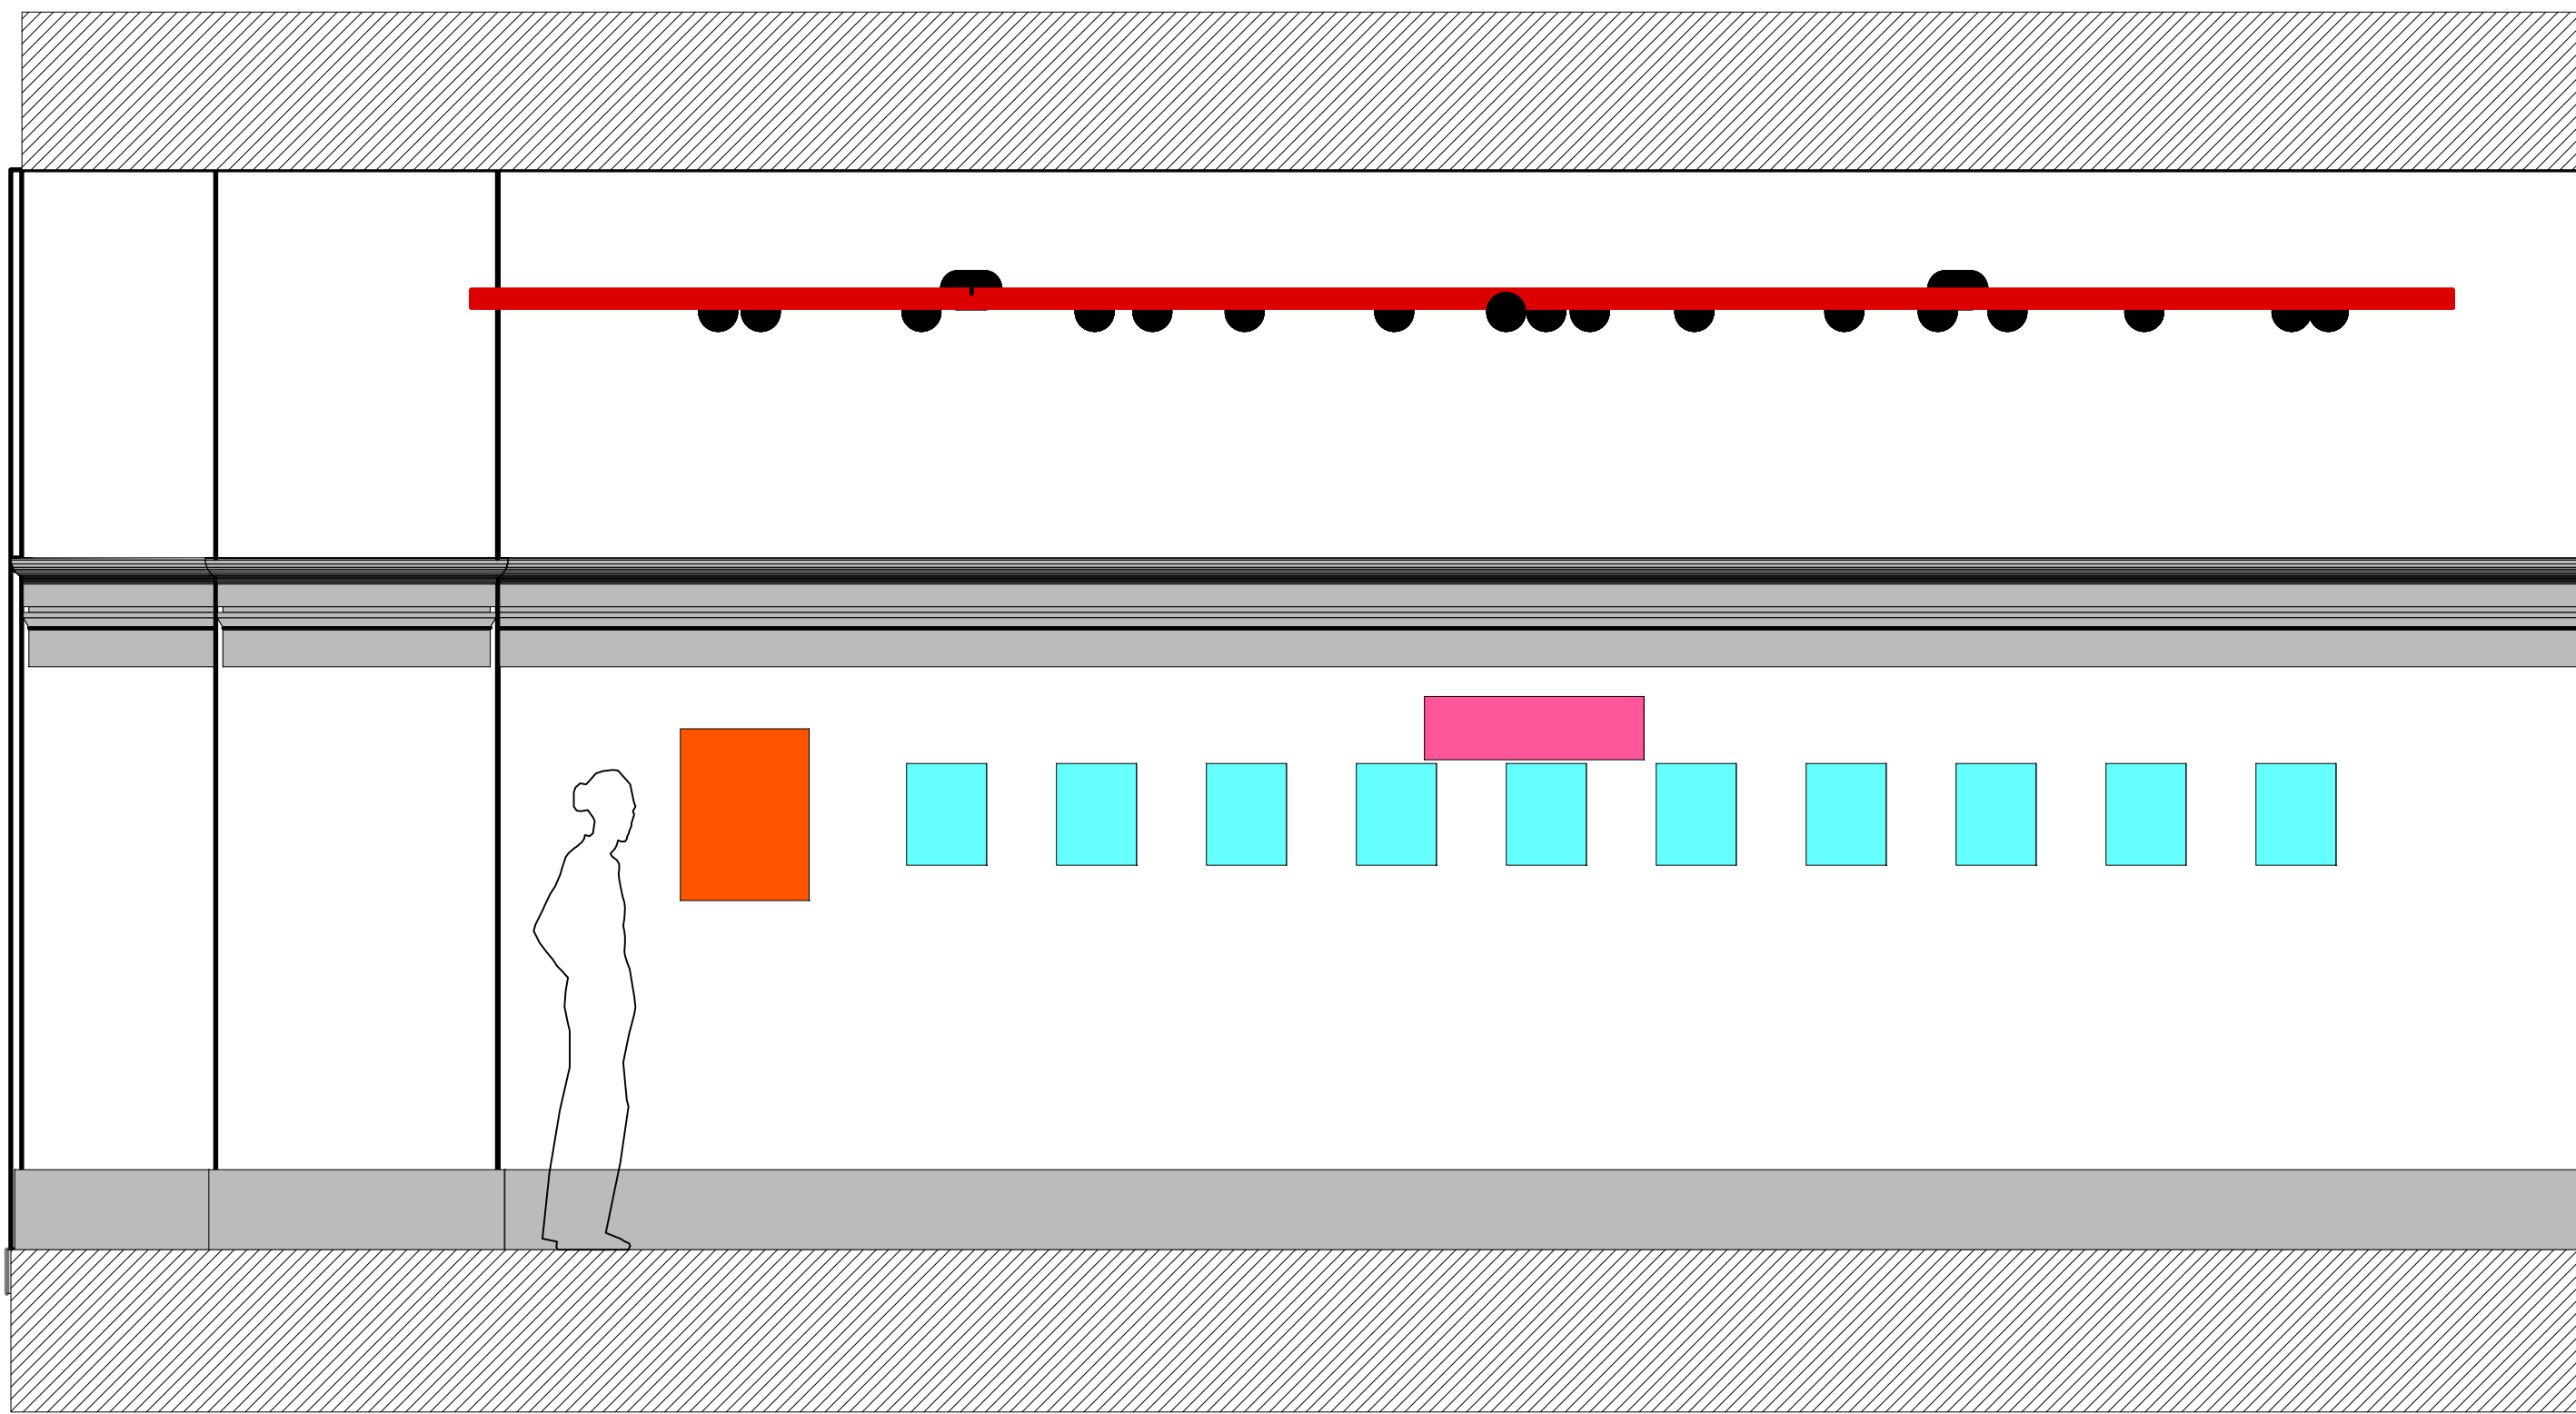

1 EAST/WEST SECTION
Scale: 1/2" = 1'-0"

NOTES

SCALE: AS NOTED
DATE: 04-13-13
DESIGNER: JAY PASTORE
LIGHTING/EXHIBITIONS
EX6110B
CORCORAN COLLEGE
OF
ART AND DESIGN
INSTRUCTOR: ALEX COOPER

KEY & LEGEND


- TA FIXTURE WITH VERTICAL LAMPS/LENS
- TC FIXTURE WITH VERTICAL LAMPS/LENS

KEY TO ACCESSORY TYPES

CODE	DESCRIPTION
55	55 DEGREE LENS
R114	HEAVY FROST GEL
R119	MEDIUM FROST GEL
R132	LIGHT FROST GEL
SILK	SILK

KEY TO LAMP TYPES

CODE	LAMP CODE	DESCRIPTION	VOLTAGE	WATTAGE
1	GE14779	SHORT NECK FLOOD	120V	75W
NSP	GE14554	VERY-NARROW SPOT INCANDESCENT	12V	25W
6.0	GE14553	VERY-NARROW SPOT INCANDESCENT	6V	25W

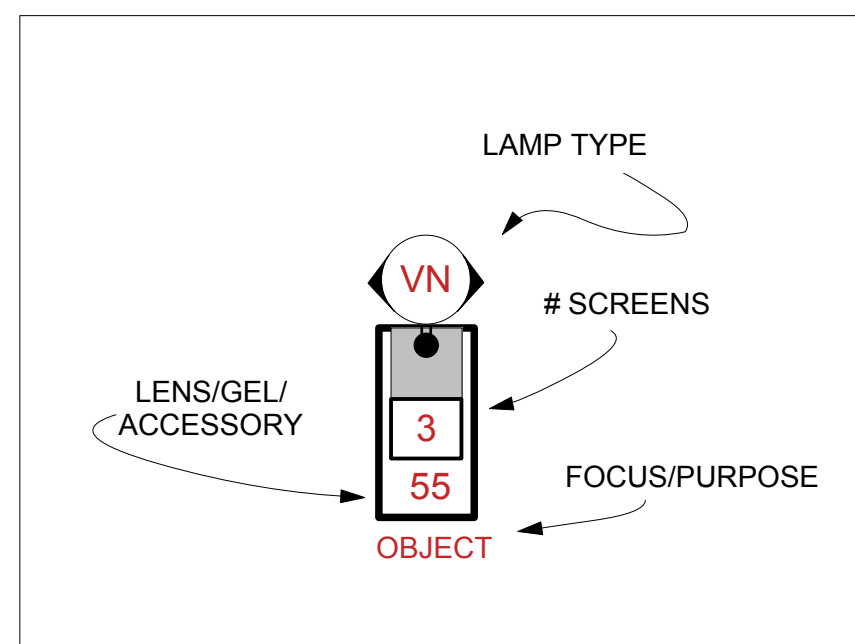

General Notes

- THIS DRAWING REPRESENTS DESIGN INTENT AND CONCEPT. THE DESIGNER IS RESPONSIBLE FOR VISUAL ASPECTS OF THIS INSTALLATION ONLY. ALL SPECIFICATIONS PROVIDED RELATE SOLELY TO THE APPEARANCE OF THE LIGHTING AND NOT TO MATTERS OF ELECTRICAL OR STRUCTURAL SOUNDNESS AND OR SAFETY. THE IMPLEMENTATION OF THIS DESIGN MUST COMPLY WITH THE MOST STRINGENT APPLICABLE FEDERAL AND LOCAL SAFETY AND FIRE CODES. THE DESIGNER IS NOT QUALIFIED TO DETERMINE ELECTRICAL STRUCTURAL APPROPRIATENESS OF THE DESIGN AND WILL NOT ASSUME RESPONSIBILITY FOR DAMAGE RESULTING THROUGH IMPROPER ENGINEERING AND OR IMPLEMENTATION IN THE HANDLING OF THE ELEMENTS OF THE LIGHTING DESIGN. THE DESIGNER AGREES TO MAKE PROMPT CORRECTING ALTERATIONS TO ANY SPECIFICATION FOUND TO BE INCOMPATIBLE WITH PROPER SAFETY PRECAUTIONS.
- SEE FIXTURE SCHEDULE FOR ACCESSORY INFORMATION.

PROJECT: ALBUMEN PHOTOGRAPHY EXHIBITION
MERSERVE HALL
NATIONAL PORTRAIT GALLERY


202.714.2388
jaypastore@mac.com



DRAWING:
06

WISHLIST LAMPS-

WALL WASH	LAMP- 75PAR30HFL35	55 DEGREE LENS	R119 GEL	12 SCREENS	FINAL - 3.14 FC
FLOOR WASH	LAMP- 75PAR30HFL35	55 DEGREE LENS	R119 GEL	9 SCREENS	FINAL- 3.05 FC
TEXT/PHOTOS	LAMP- 25PAR36NSP12V		R123GEL	12 SCREENS	FINAL- 5.2 FC
QUOTATION	LAMP- 25APR366V	SILK	R119	18 SCREENS	FINAL- 6 FC

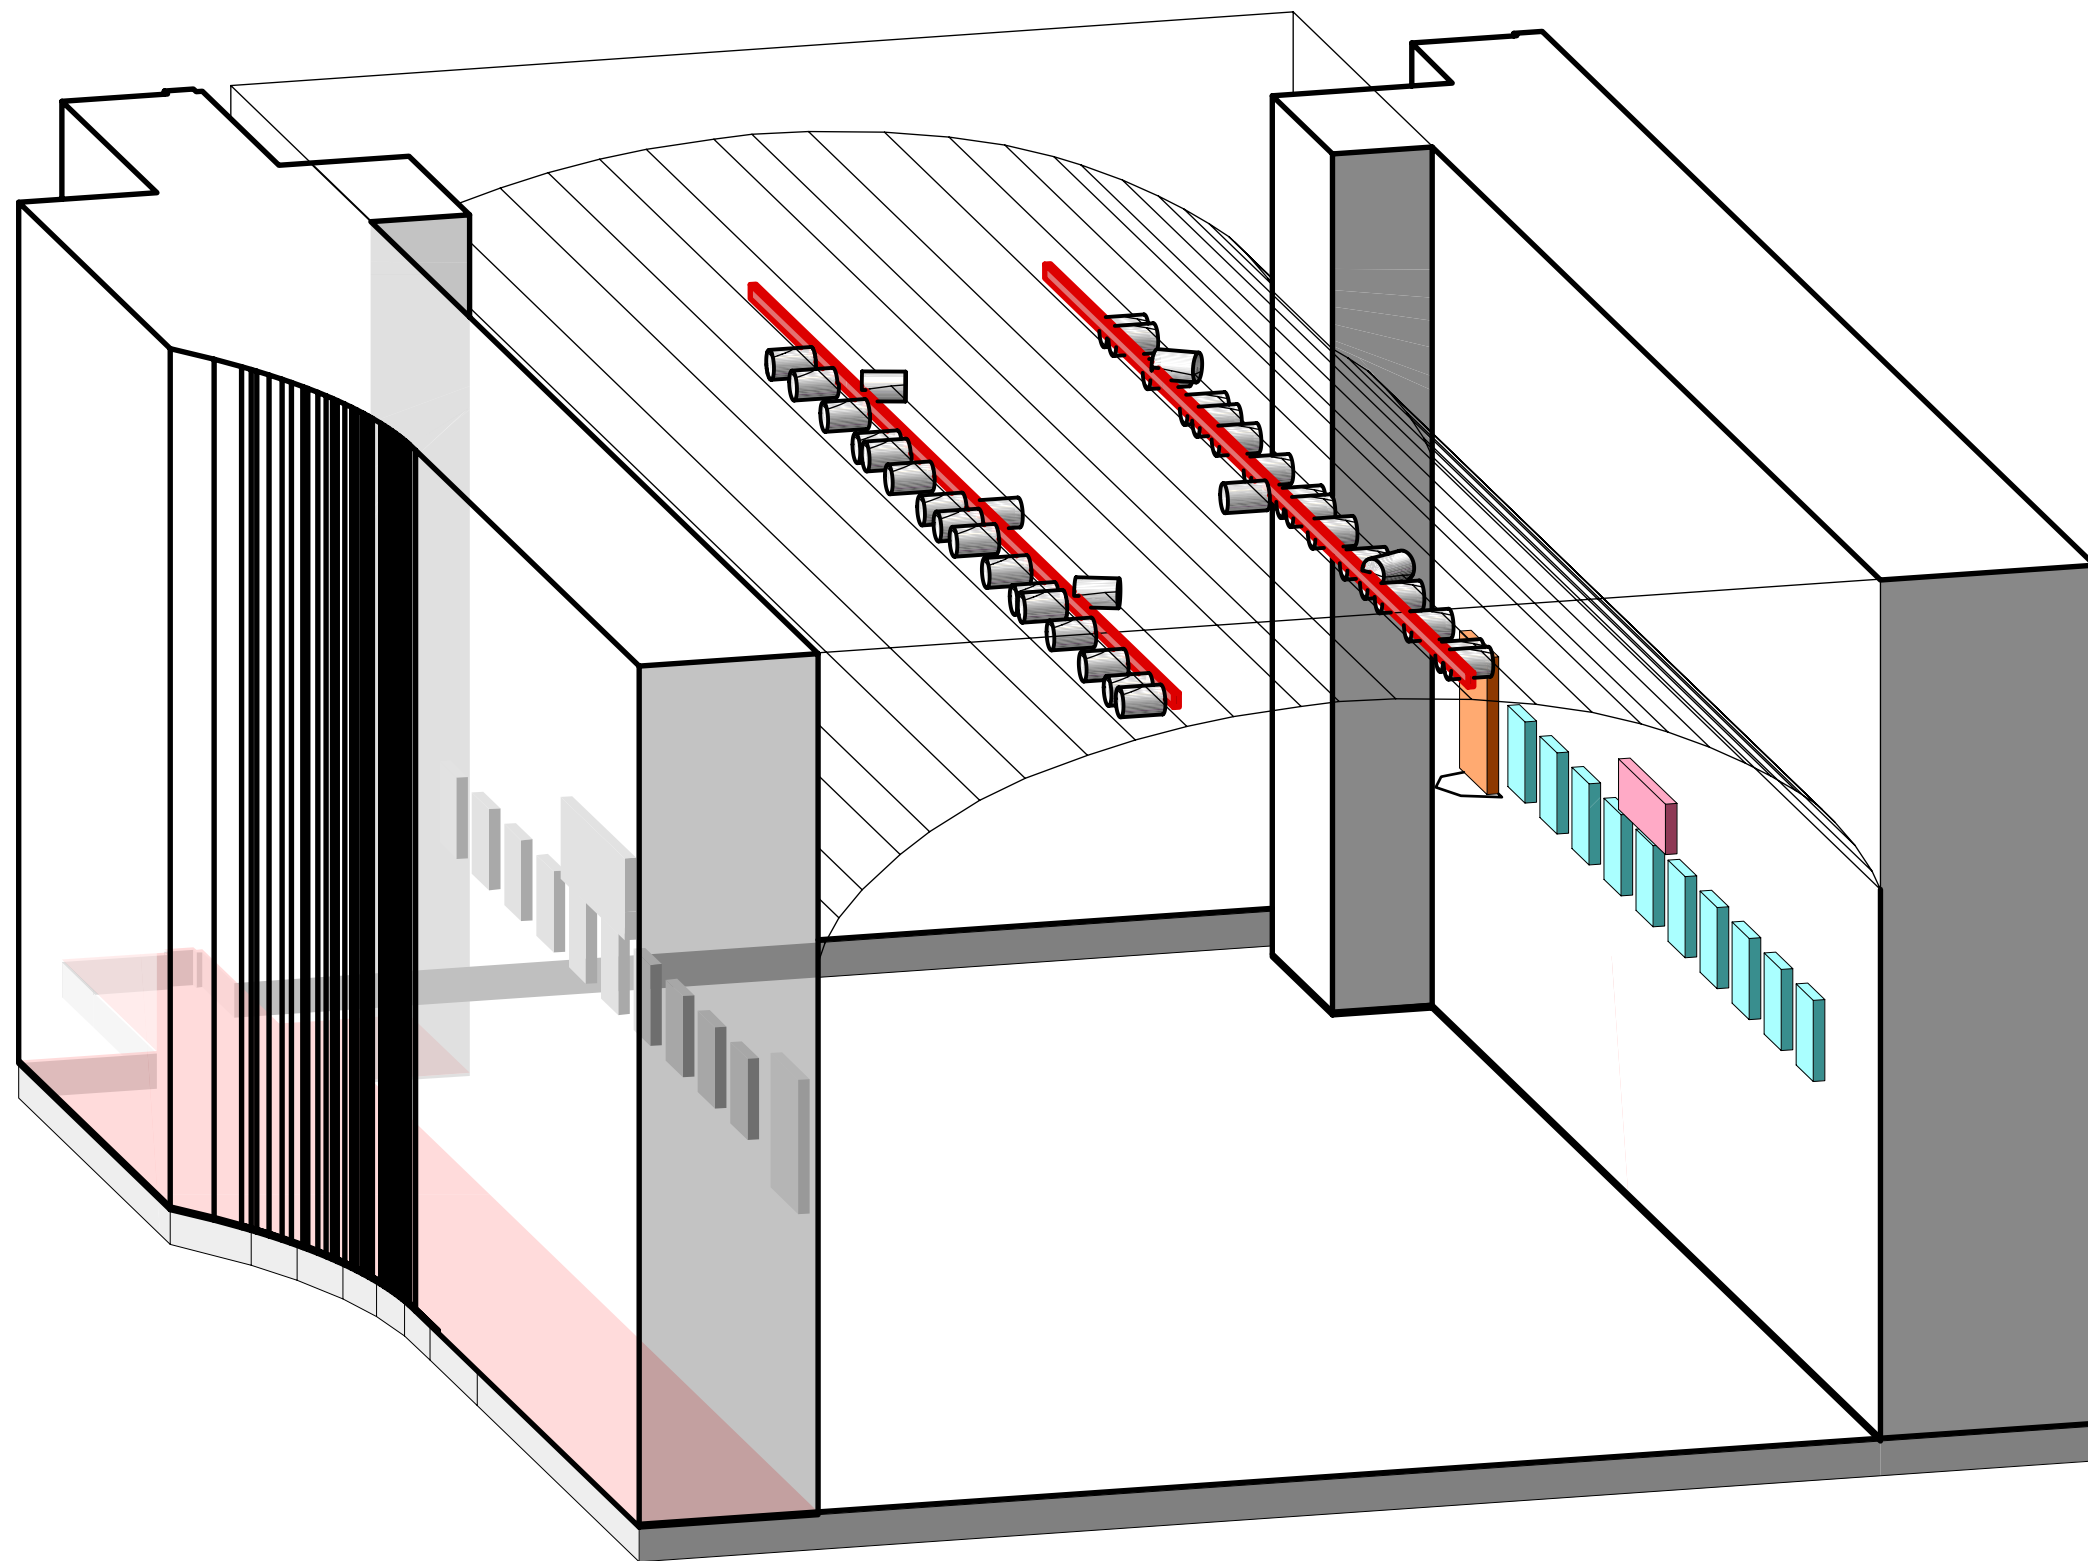

NOTES

SCALE: AS NOTED
 DATE: 04-13-13
 DESIGNER: JAY PASTORE
 LIGHTING/EXHIBITIONS
 EX6110B
 CORCORAN COLLEGE
 OF
 ART AND DESIGN
 INSTRUCTOR: ALEX COOPER

KEY & LEGEND


	TA FIXTURE WITH VERTICAL LAMPS/LENS
	TC FIXTURE WITH VERTICAL LAMPS/LENS

KEY TO ACCESSORY TYPES

CODE	DESCRIPTION
55	55 DEGREE LENS
R114	HEAVY FROST GEL
R119	MEDIUM FROST GEL
R132	LIGHT FROST GEL
SILK	SILK

KEY TO LAMP TYPES

CODE	LAMP CODE	DESCRIPTION	VOLTAGE	WATTAGE
1	GE14779	SHORT NECK FLOOD	120V	75W
NSP	GE14554	VERY-NARROW SPOT INCANDESCENT	12V	25W
6.0	GE14553	VERY-NARROW SPOT INCANDESCENT	6V	25W

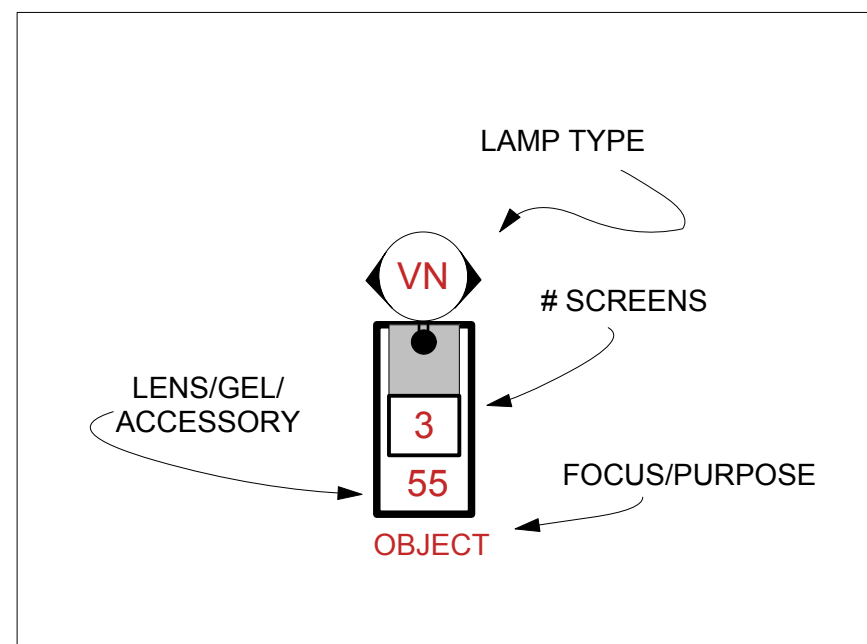

General Notes

1. THIS DRAWING REPRESENTS DESIGN INTENT AND CONCEPT. THE DESIGNER IS RESPONSIBLE FOR VISUAL ASPECTS OF THIS INSTALLATION ONLY. ALL SPECIFICATIONS PROVIDED RELATE SOLELY TO THE APPEARANCE OF THE LIGHTING AND NOT TO MATTERS OF ELECTRICAL OR STRUCTURAL SOUNDNESS AND OR SAFETY. THE IMPLEMENTATION OF THIS DESIGN MUST COMPLY WITH THE MOST STRINGENT APPLICABLE FEDERAL AND LOCAL SAFETY AND FIRE CODES. THE DESIGNER IS NOT QUALIFIED TO DETERMINE ELECTRICAL STRUCTURAL APPROPRIATENESS OF THE DESIGN AND WILL NOT ASSUME RESPONSIBILITY FOR DAMAGE RESULTING THROUGH IMPROPER ENGINEERING AND OR IMPLEMENTATION IN THE HANDLING OF THE ELEMENTS OF THE LIGHTING DESIGN. THE DESIGNER AGREES TO MAKE PROMPT CORRECTING ALTERATIONS TO ANY SPECIFICATION FOUND TO BE INCOMPATIBLE WITH PROPER SAFETY PRECAUTIONS.

2. SEE FIXTURE SCHEDULE FOR ACCESSORY INFORMATION.

PROJECT: ALBUMEN PHOTOGRAPHY EXHIBITION
 MERSERVE HALL
 NATIONAL PORTRAIT GALLERY

202.714.2388
 jaypastore@mac.com



DRAWING:

07